

GAITWAY FARMS - BLDG B

BLOCK 74 LOTS 8, 9, 10, 11, 01 & 12
MANALAPAN TOWNSHIP
MONMOUTH COUNTY, NJ



PROGRESS PRINT


PROGRESS PRINT
NOT FOR
CONSTRUCTION
4/13/2022

REVISION:


Sheet Issue Date:
Job Number: 22001
Drawn By: AB, BA
Checked By: TM

Drawing Title:
**BUILDING B OVERALL
FLOOR PLAN**


PB-01

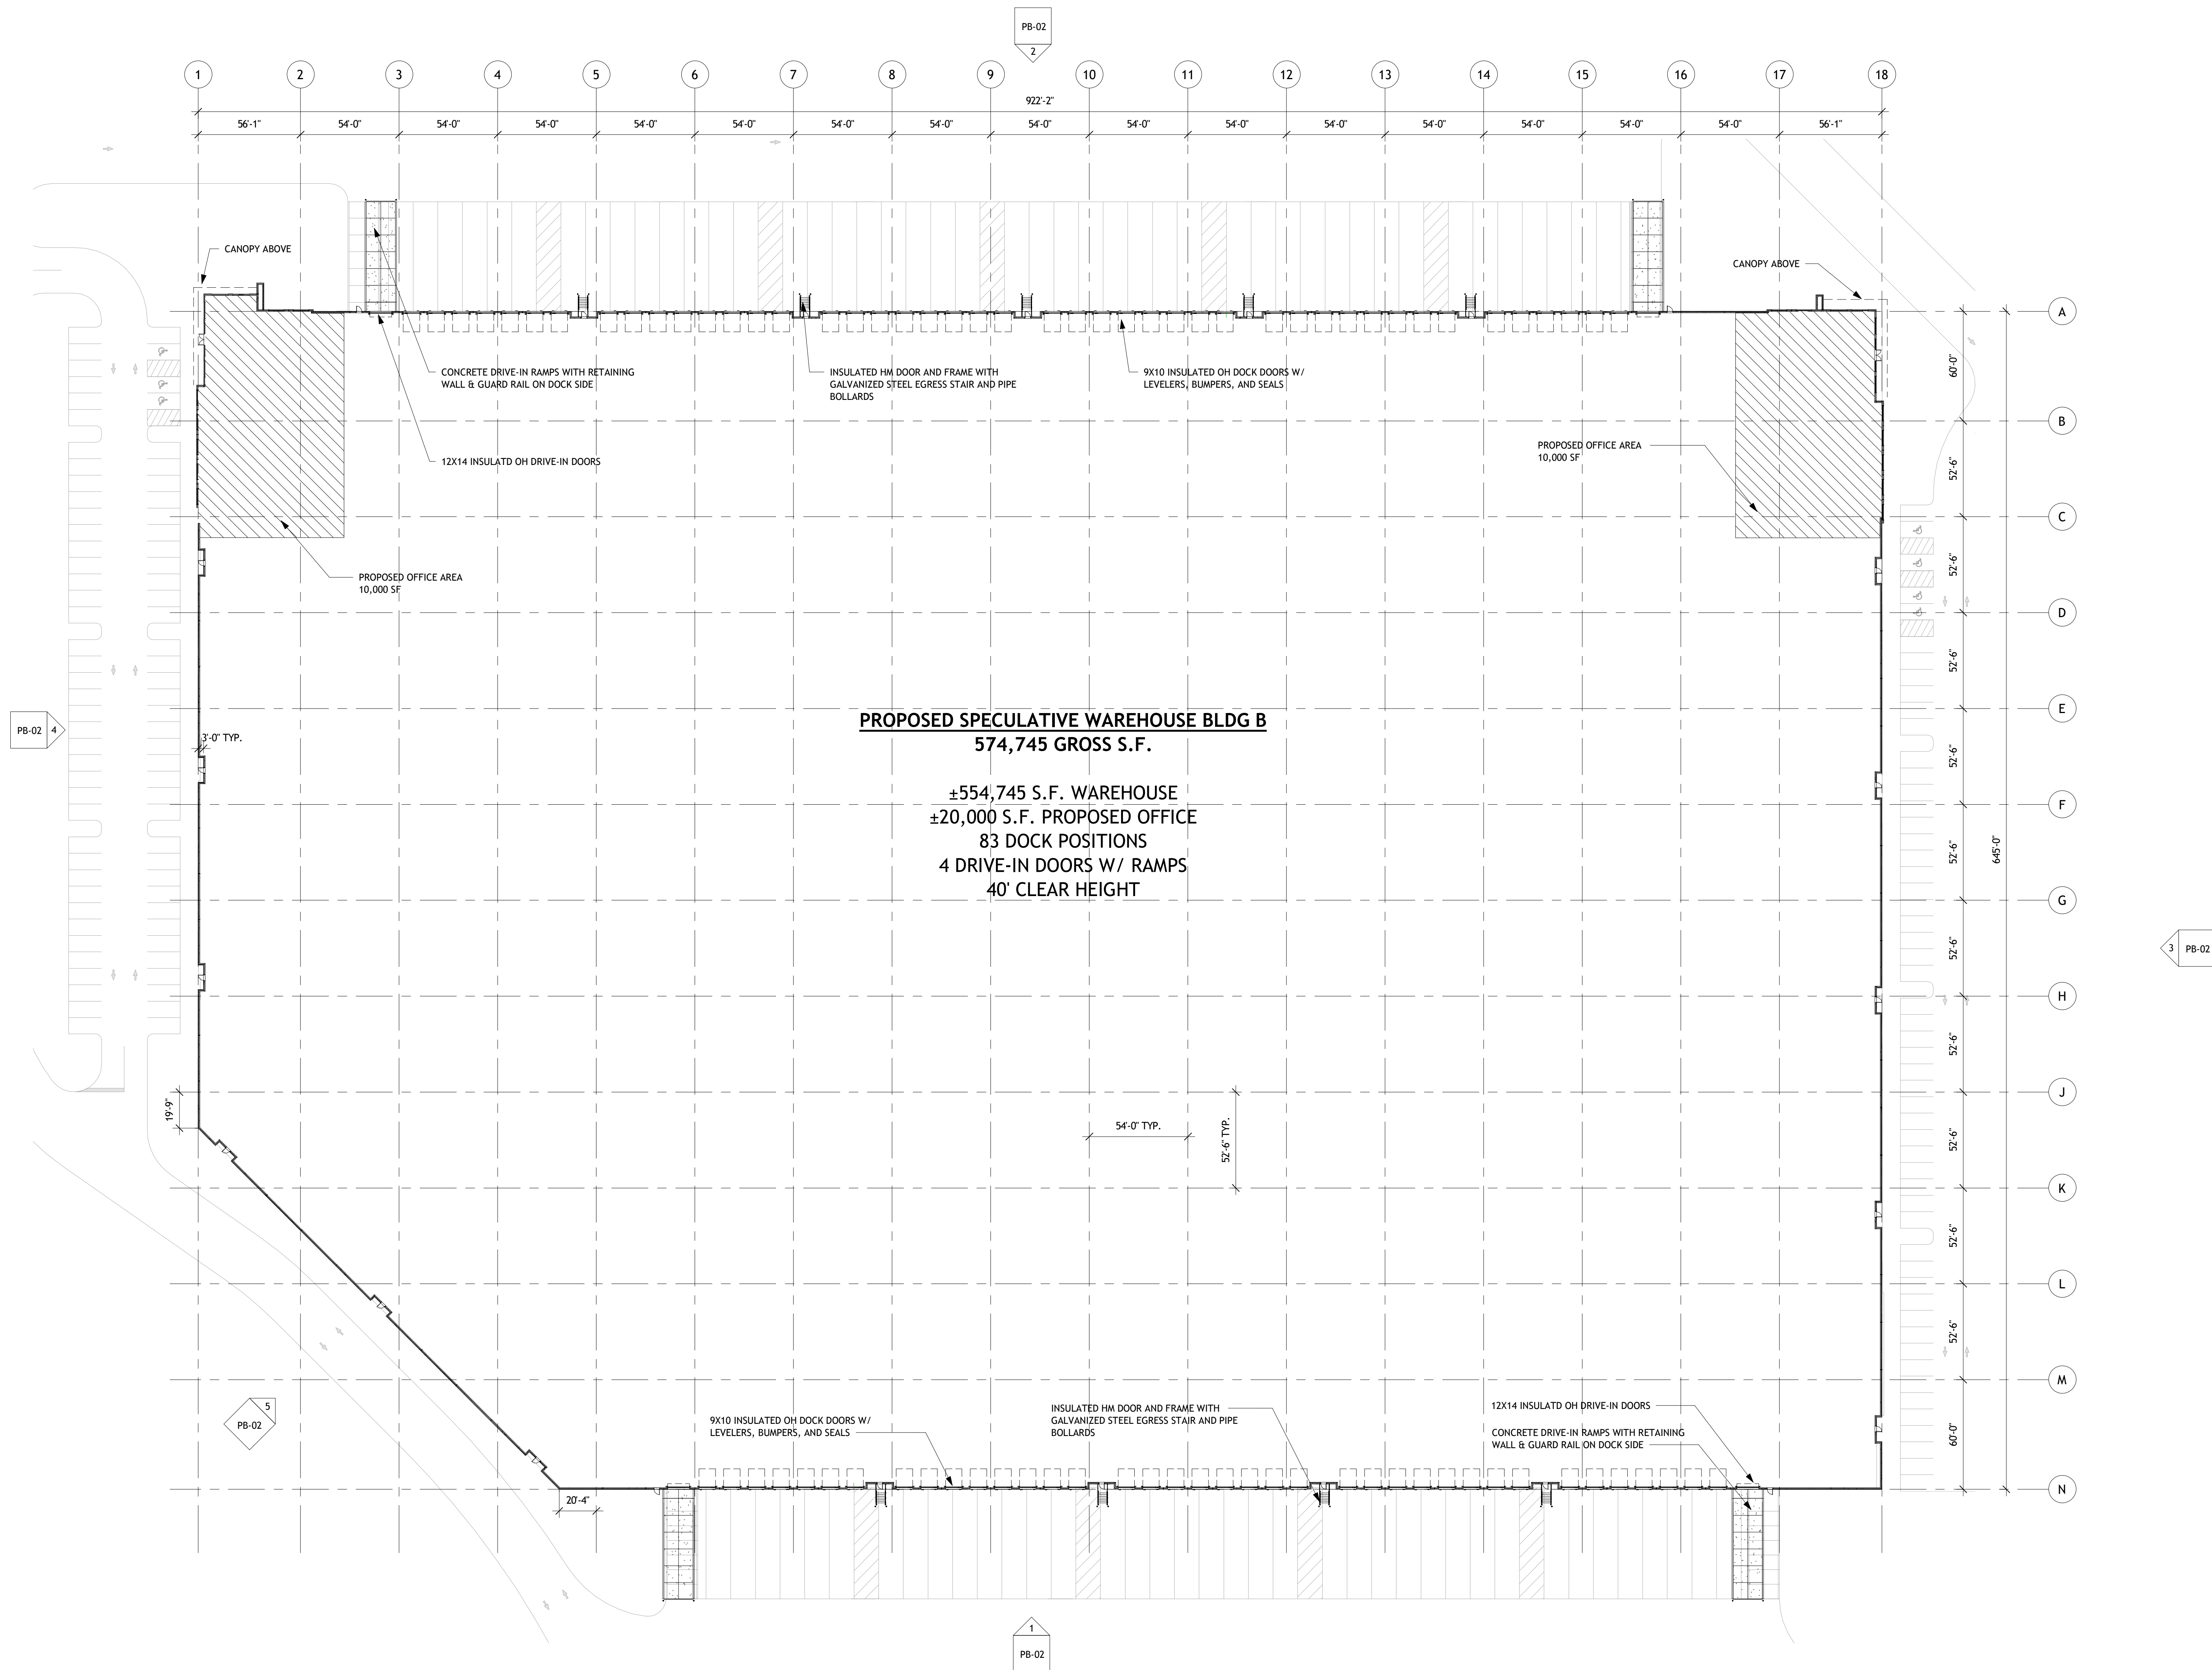


1 OVERALL FLOOR PLAN
1" = 40'-0"

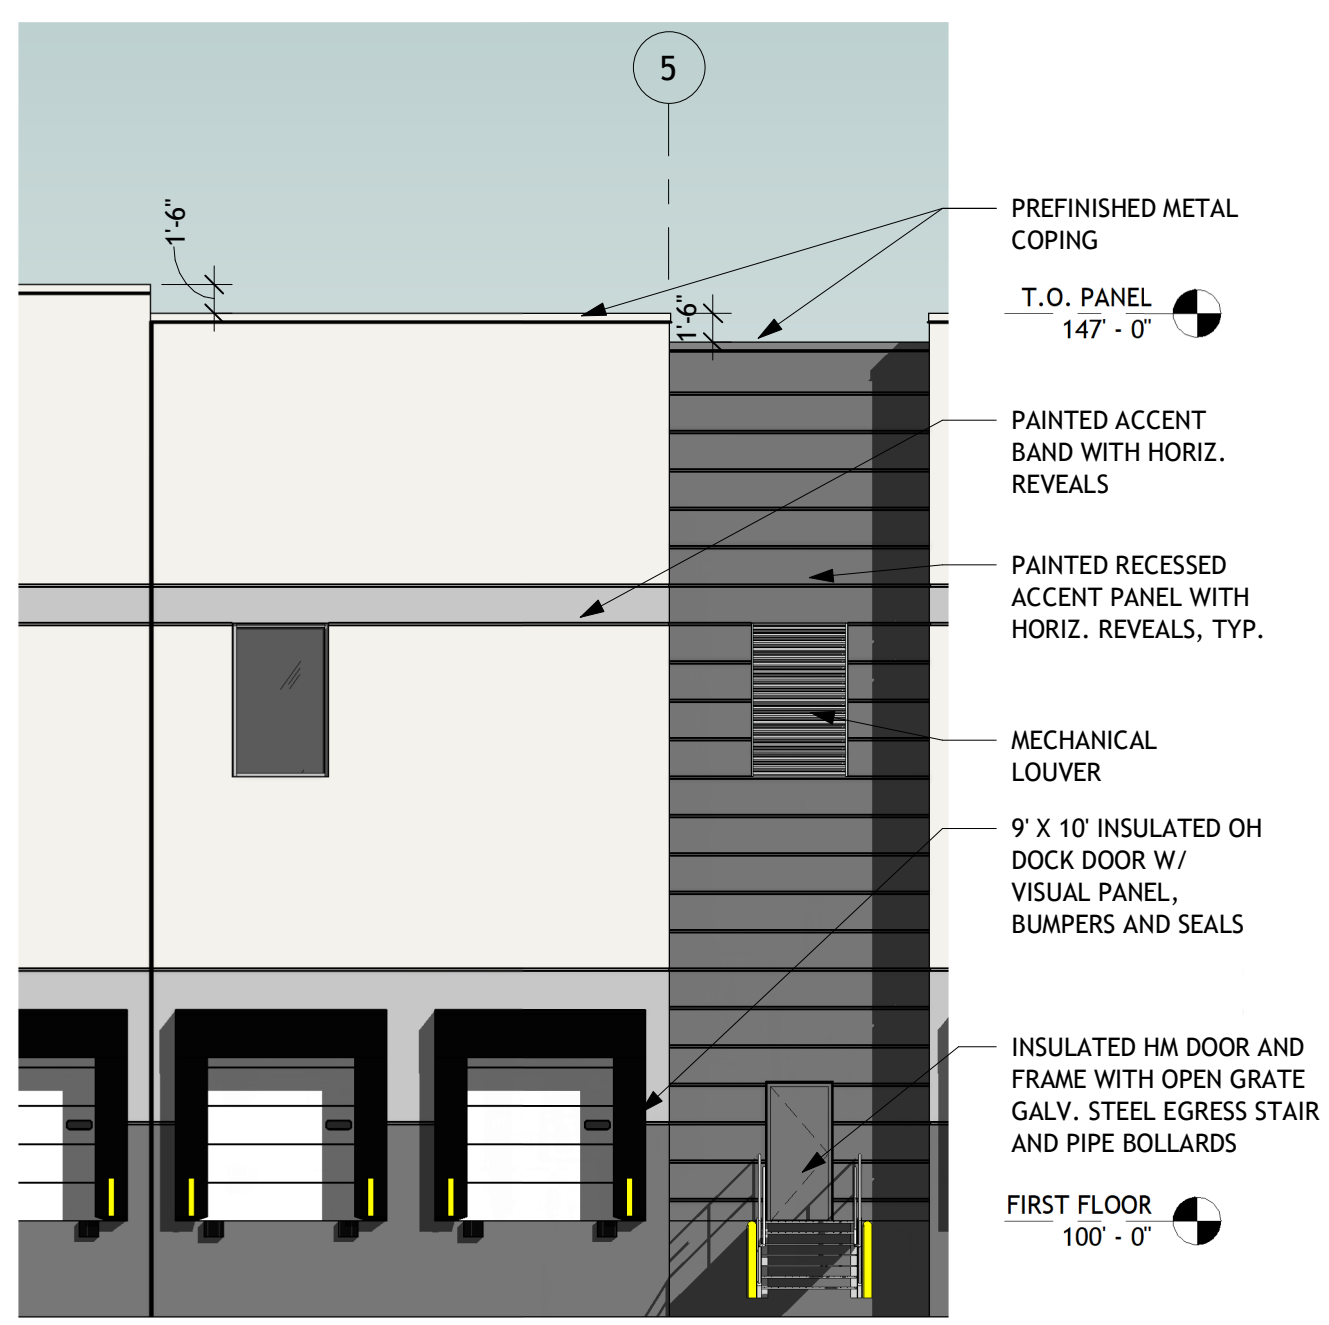

10 ENLARGED DOCK ELEVATION
1" = 10'-0"

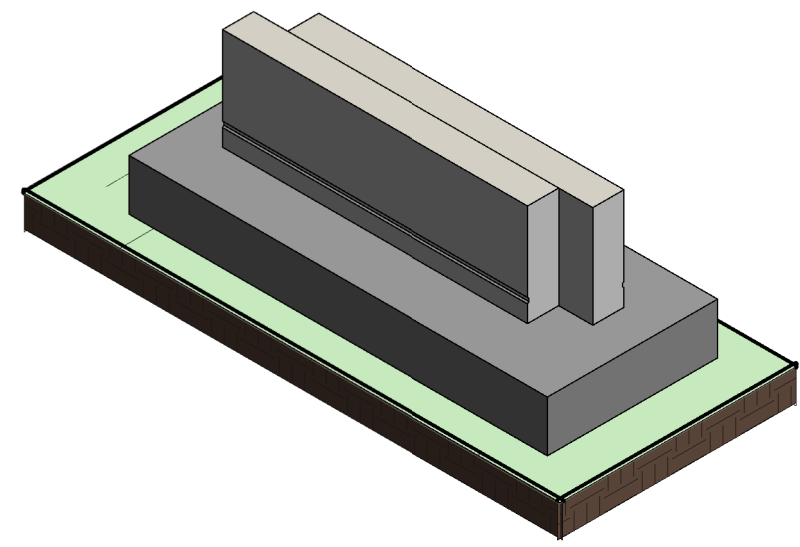


8 3D MONUMENT SIGN

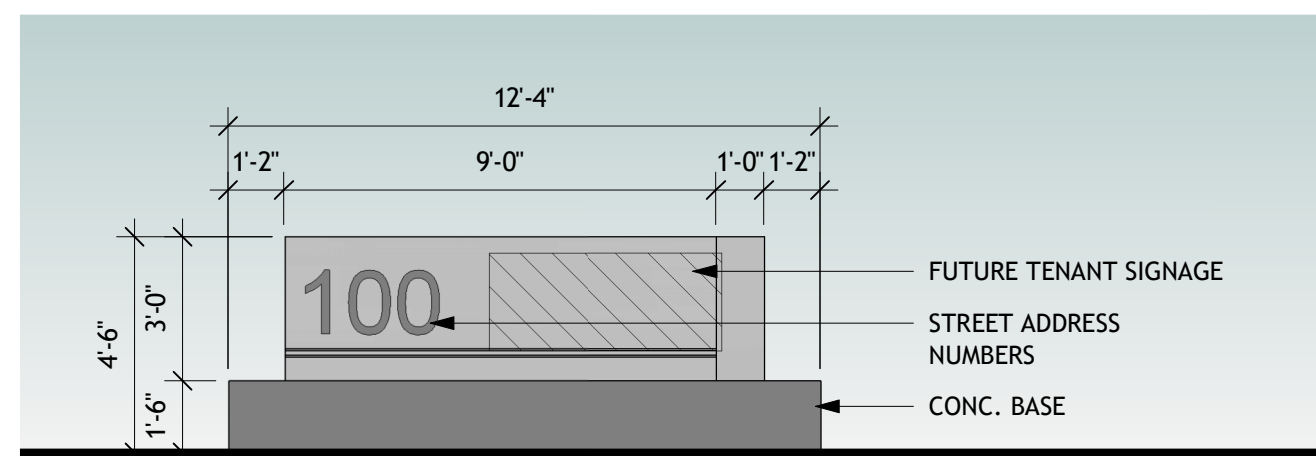


7 MONUMENT SIGN
1/4" = 1'-0"

MATERIALS LEGEND


PAINTED CONCRETE WALL PANELS	ALUMINUM FRAMING	GLASS AND GLAZING
PT-1 LIGHT GRAY	AL-1 CLEAR ANODIZED STOREFRONT	VISION GLASS
PT-2 MEDIUM GRAY	ACA-1 ALUMINUM ENTRANCE CANOPY	SPANDREL GLASS
PT-3 DARK GRAY		

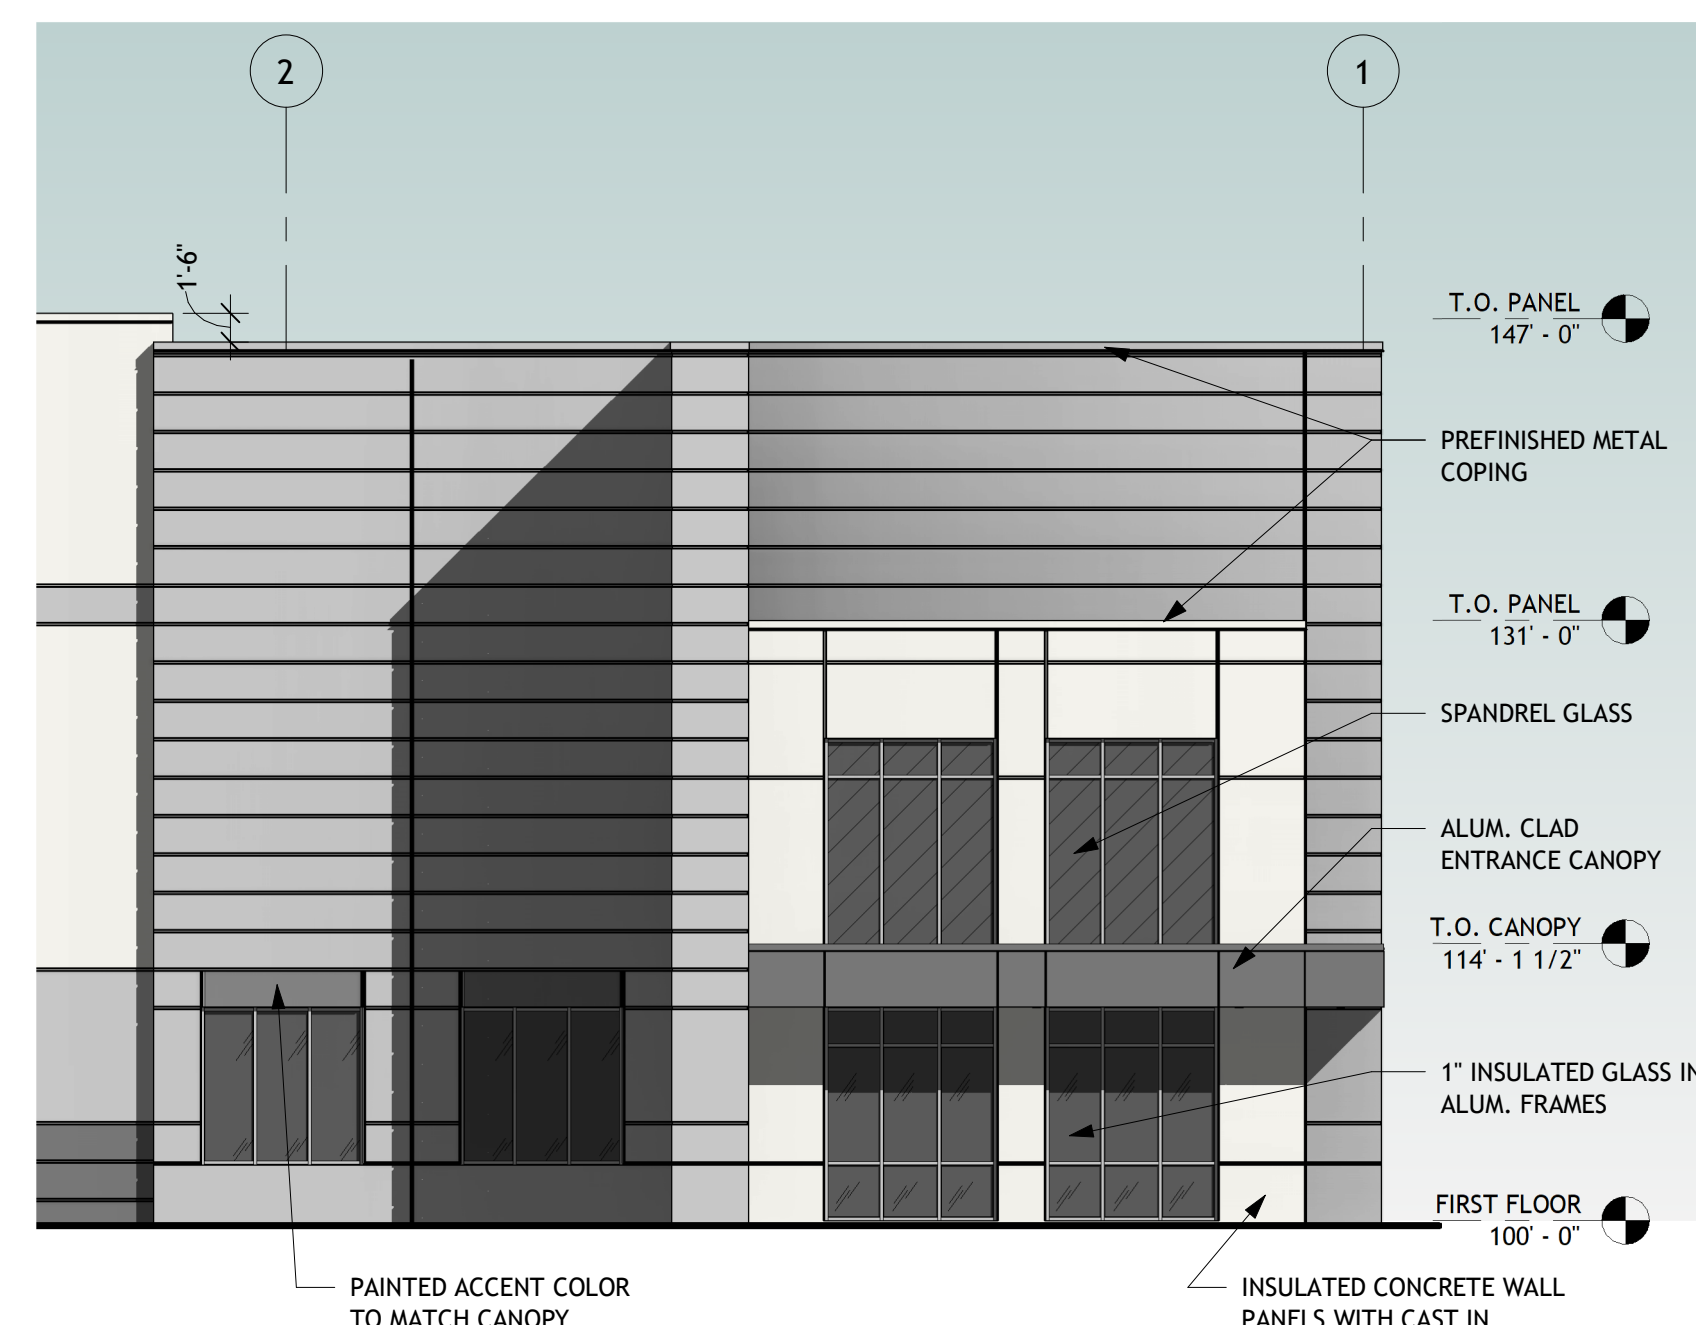


9 ENLARGED OFFICE SIDE ELEVATION
1" = 10'-0"

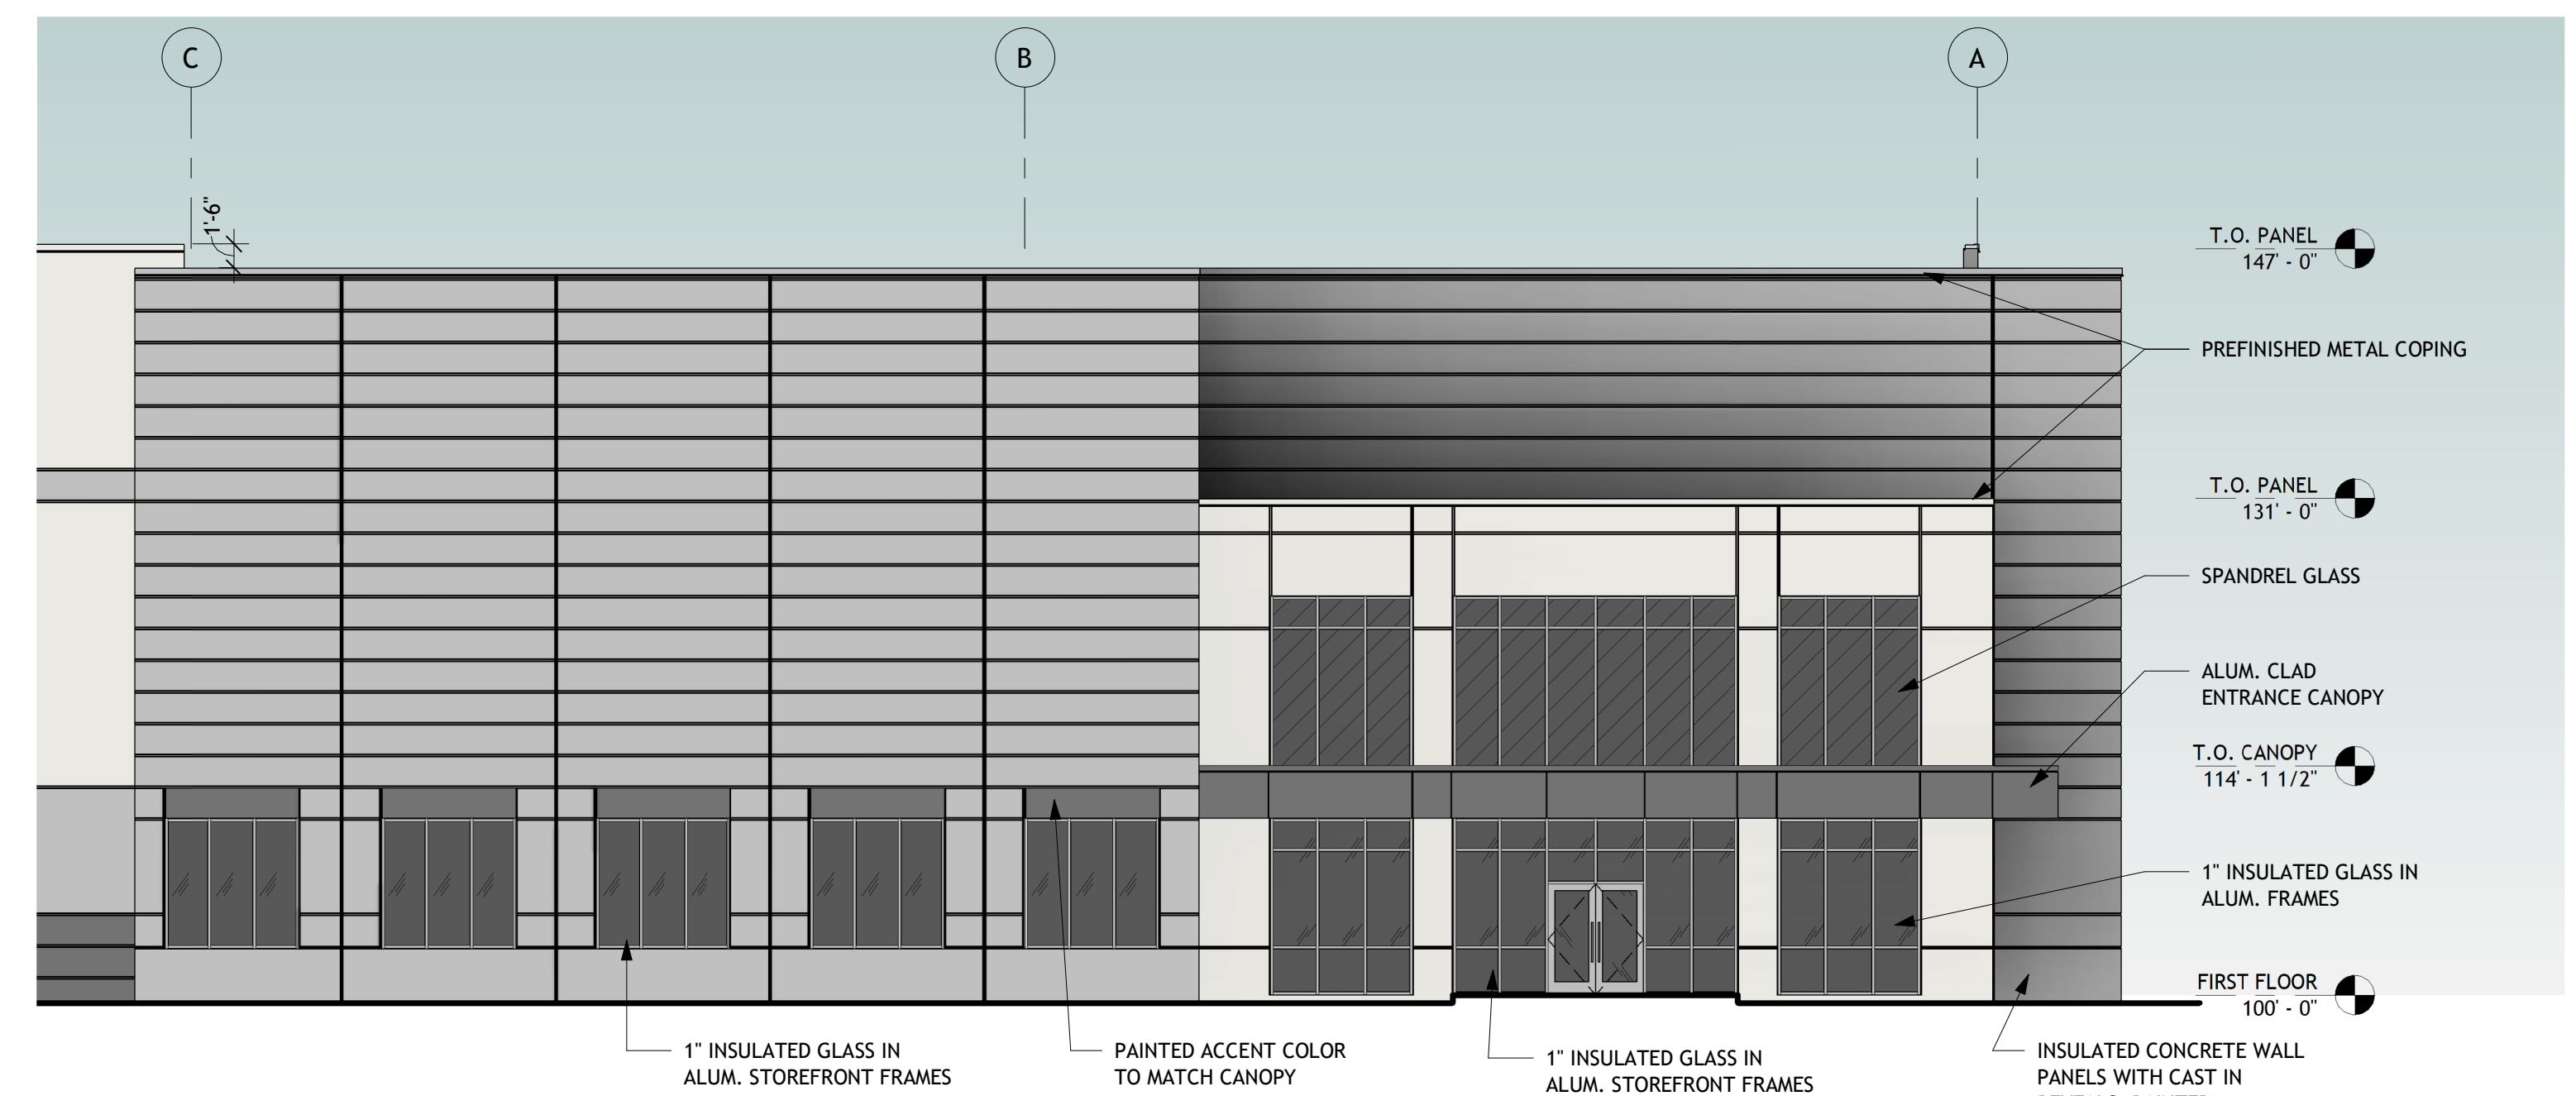


6 ENLARGED OFFICE ELEVATION
1" = 10'-0"

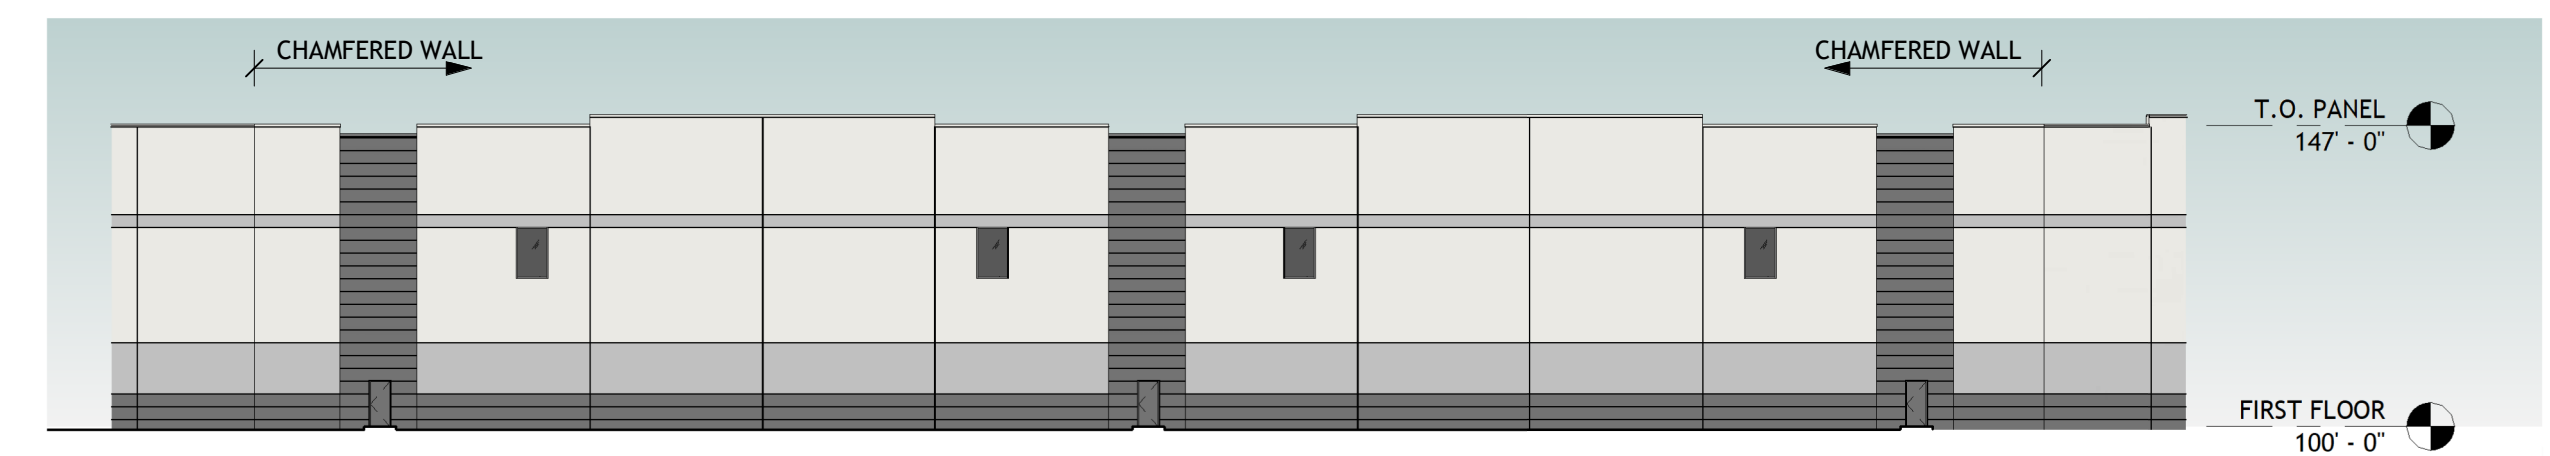


5 SOUTH-WEST ELEVATION
1" = 30'-0"

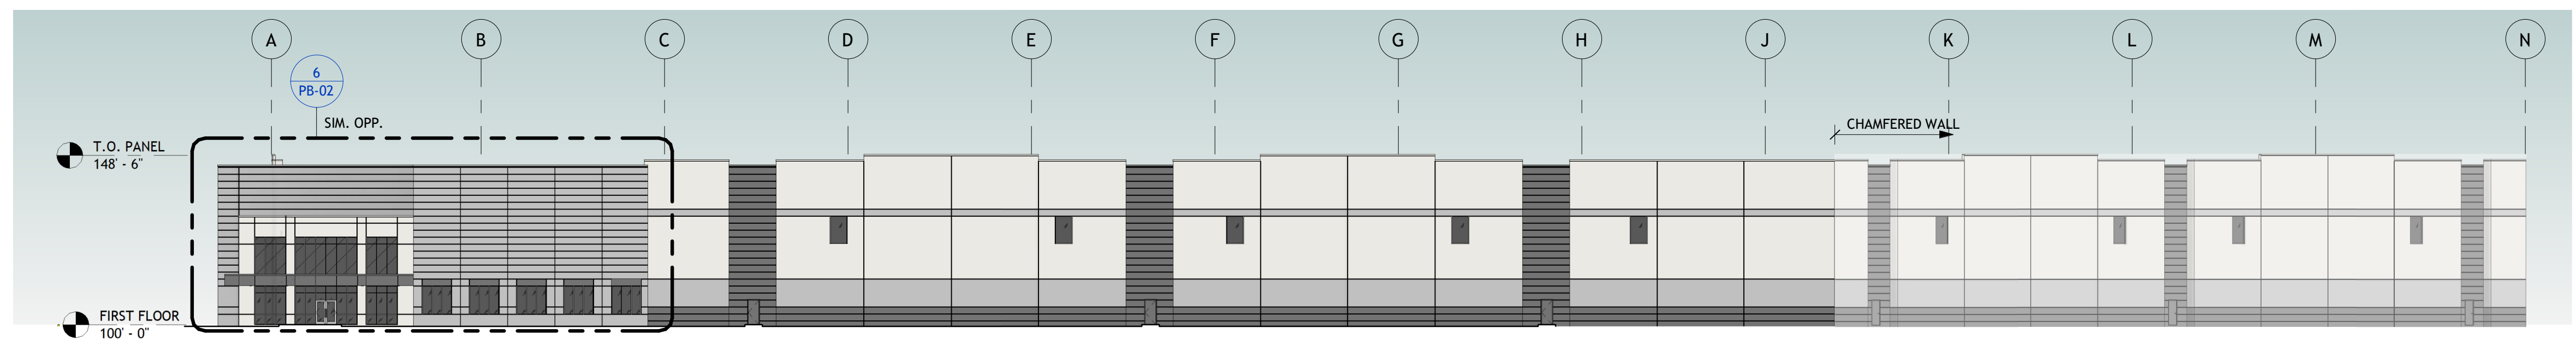


4 WEST ELEVATION
1" = 30'-0"

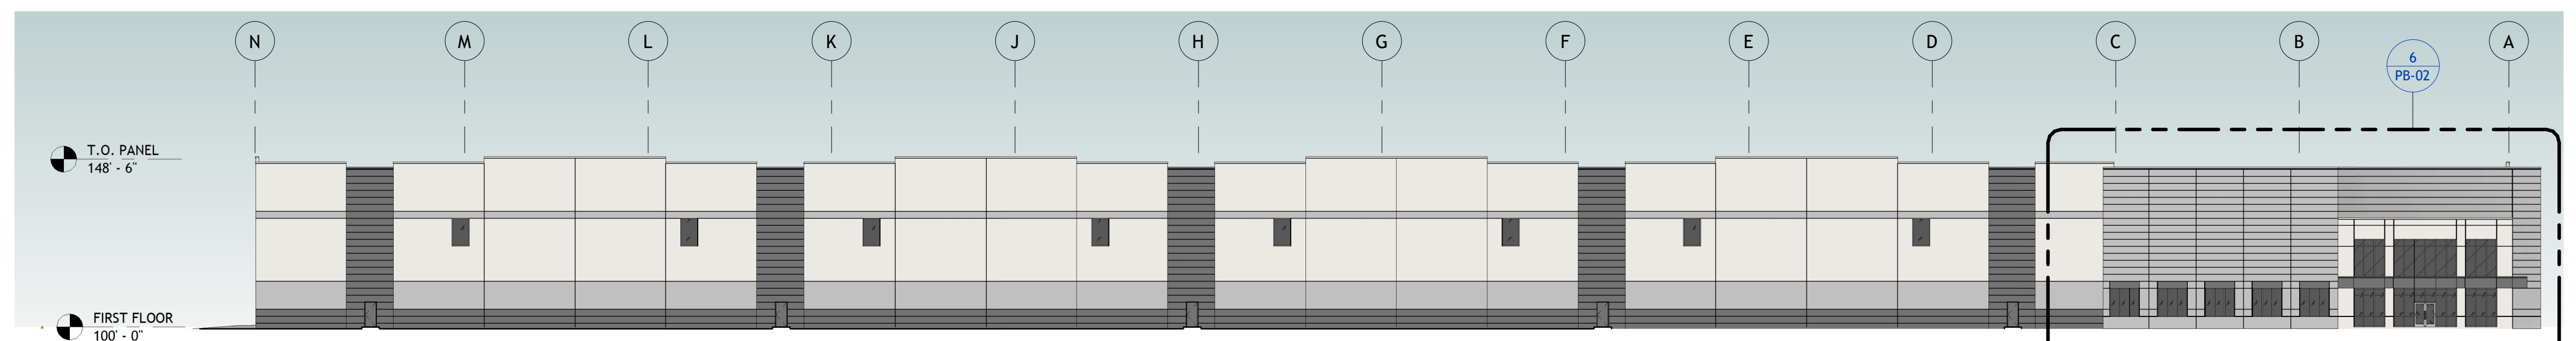

3 EAST ELEVATION
1" = 30'-0"

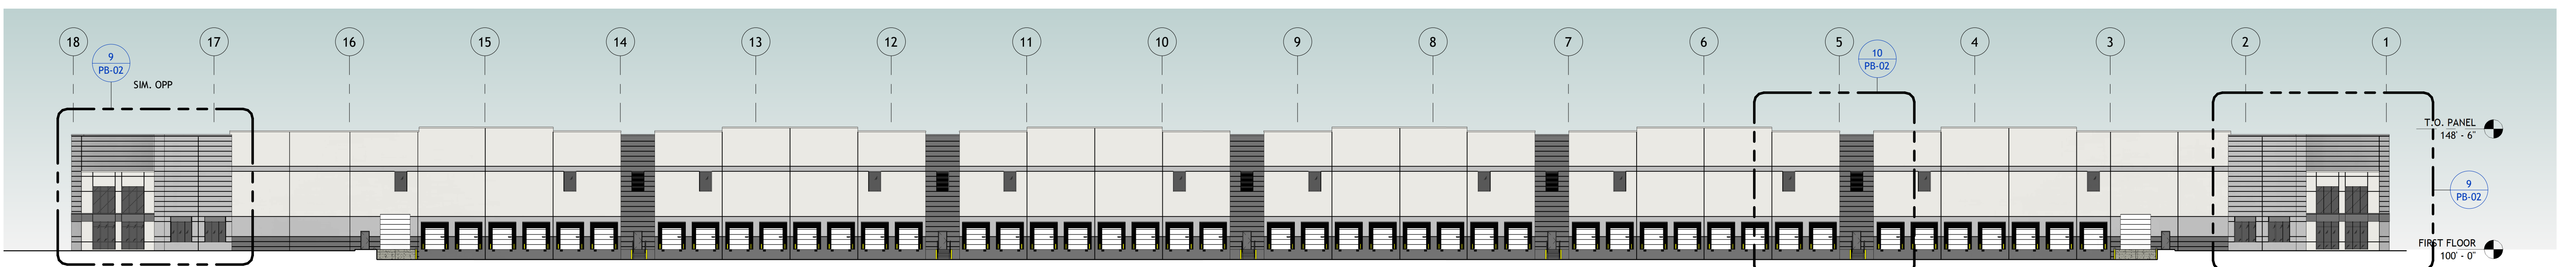

2 NORTH ELEVATION
1" = 30'-0"

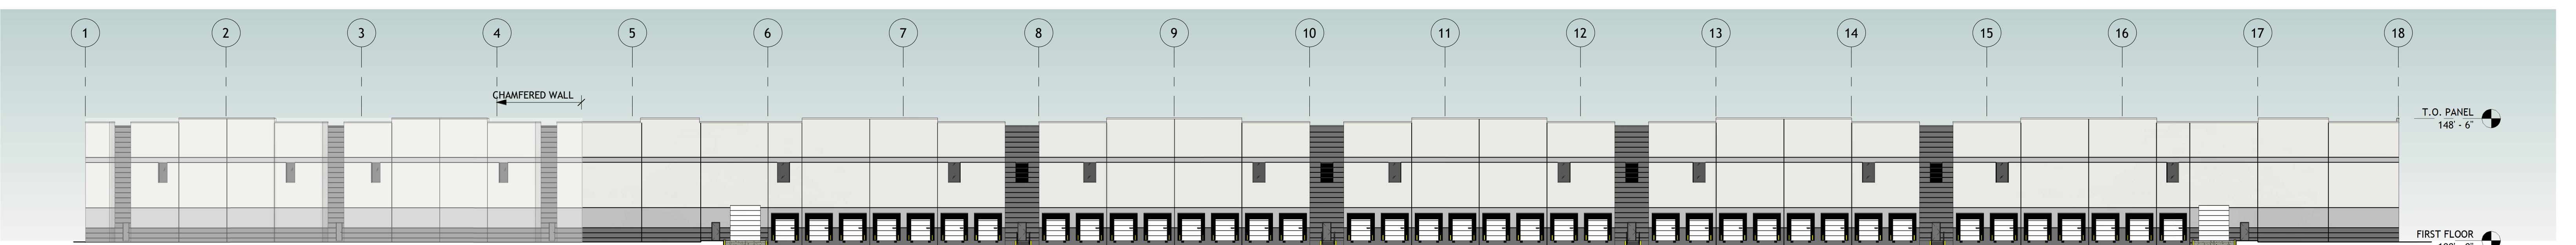

1 SOUTH ELEVATION
1" = 30'-0"