

**AA Branchburg - Bldg B**

TOWNSHIP OF BRANCHBURG, NEW JERSEY



Licensee Name: SEAN D. NAEGER  
Discipline: Registered Architect  
License Registration No.: 21A02179200  
Registration Expires: 07/31/23

*Sean D. Naeger*

11/11/2022


The Professional Architect's seal affixed to this sheet indicates that the named Architect has prepared or directed the preparation of the material shown only on this sheet. Other drawings and documents not exhibiting this seal shall not be considered prepared by or the responsibility of the undersigned.

REVISION:	1	REV 1	11/11/2022





Sheet Issue Date:  
Job Number: P20051.20  
Drawn By: ST, KW  
Checked By: TM  
Drawing Title:

**BUILDING B OVERALL FLOOR PLAN**

**PB-01**

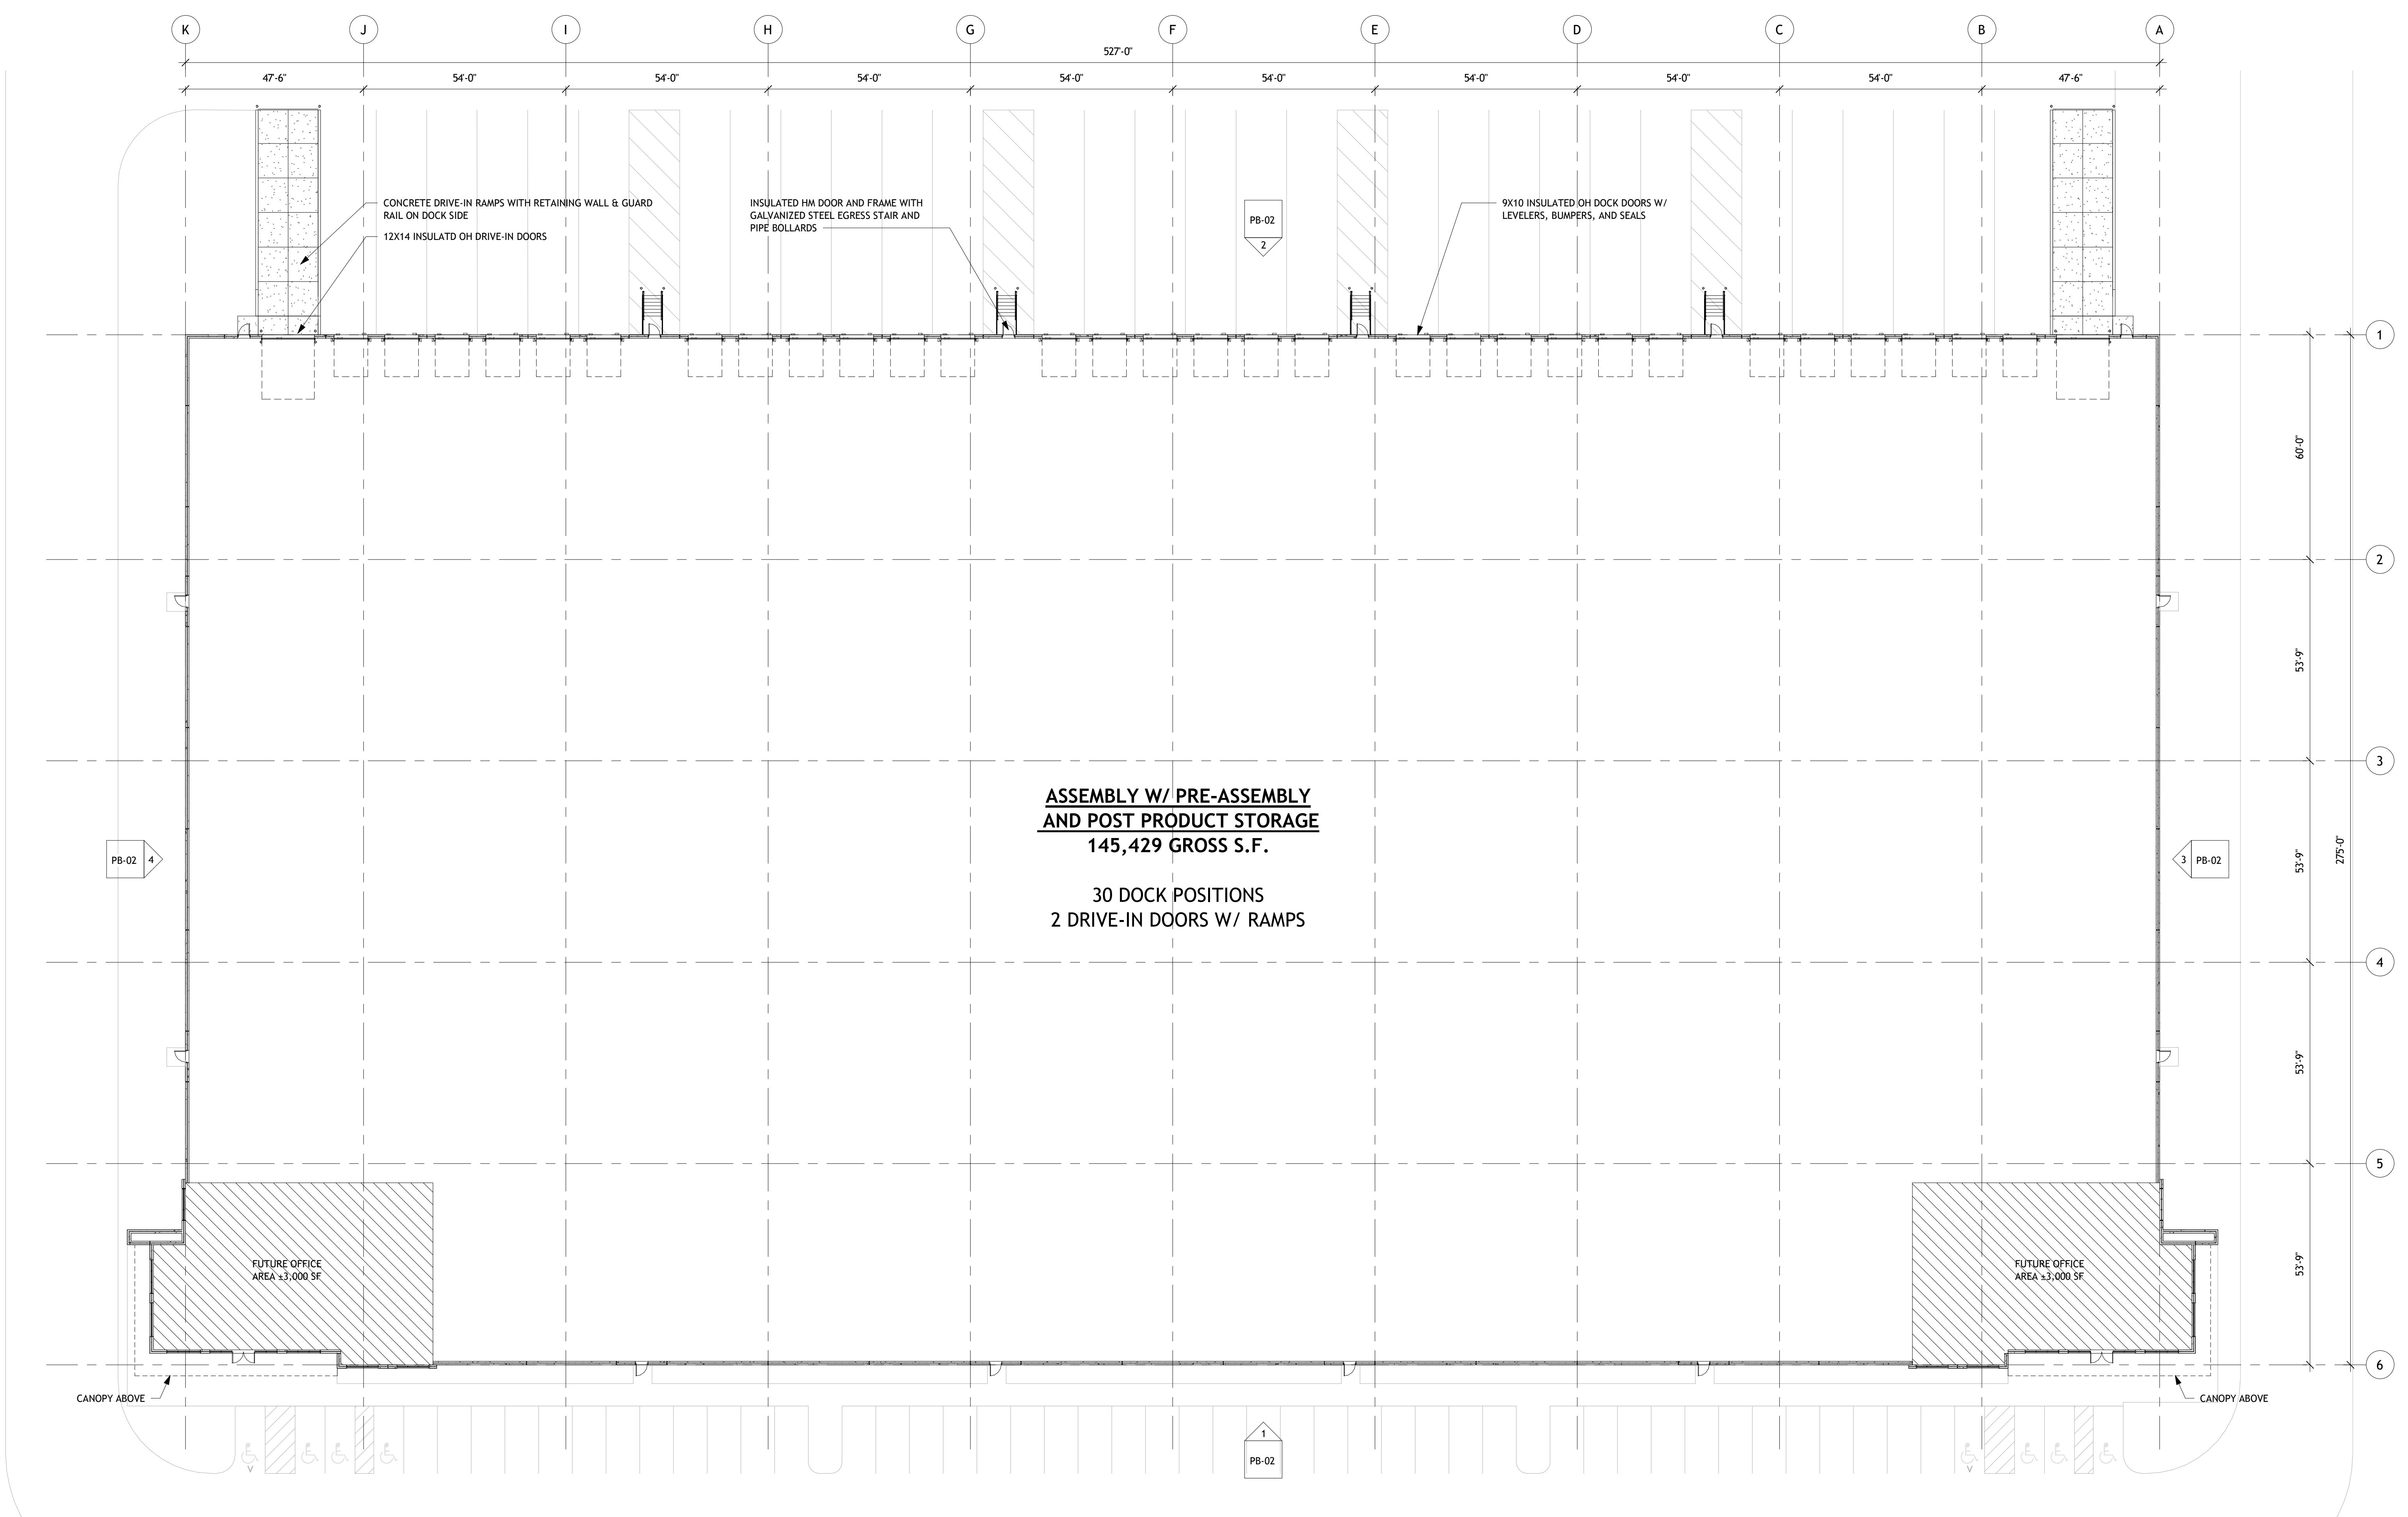

**1 FIRST FLOOR**  
1" = 20'-0"

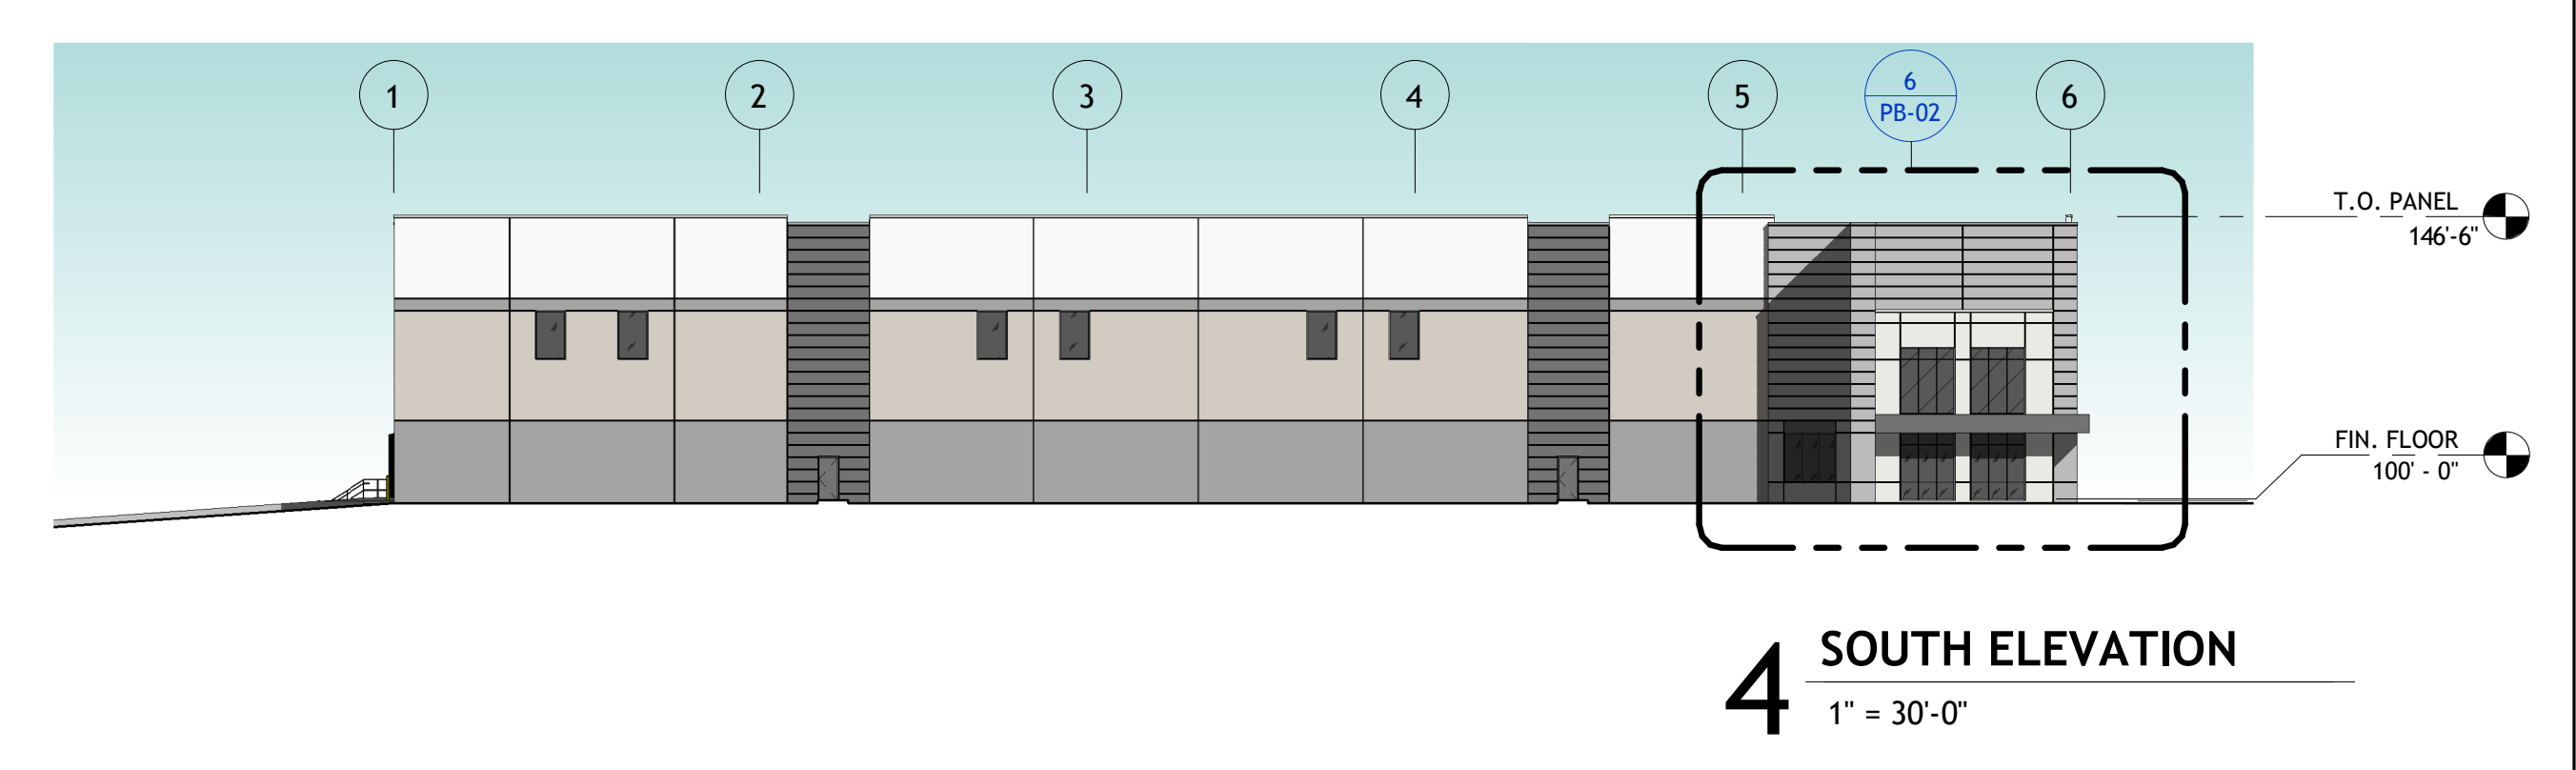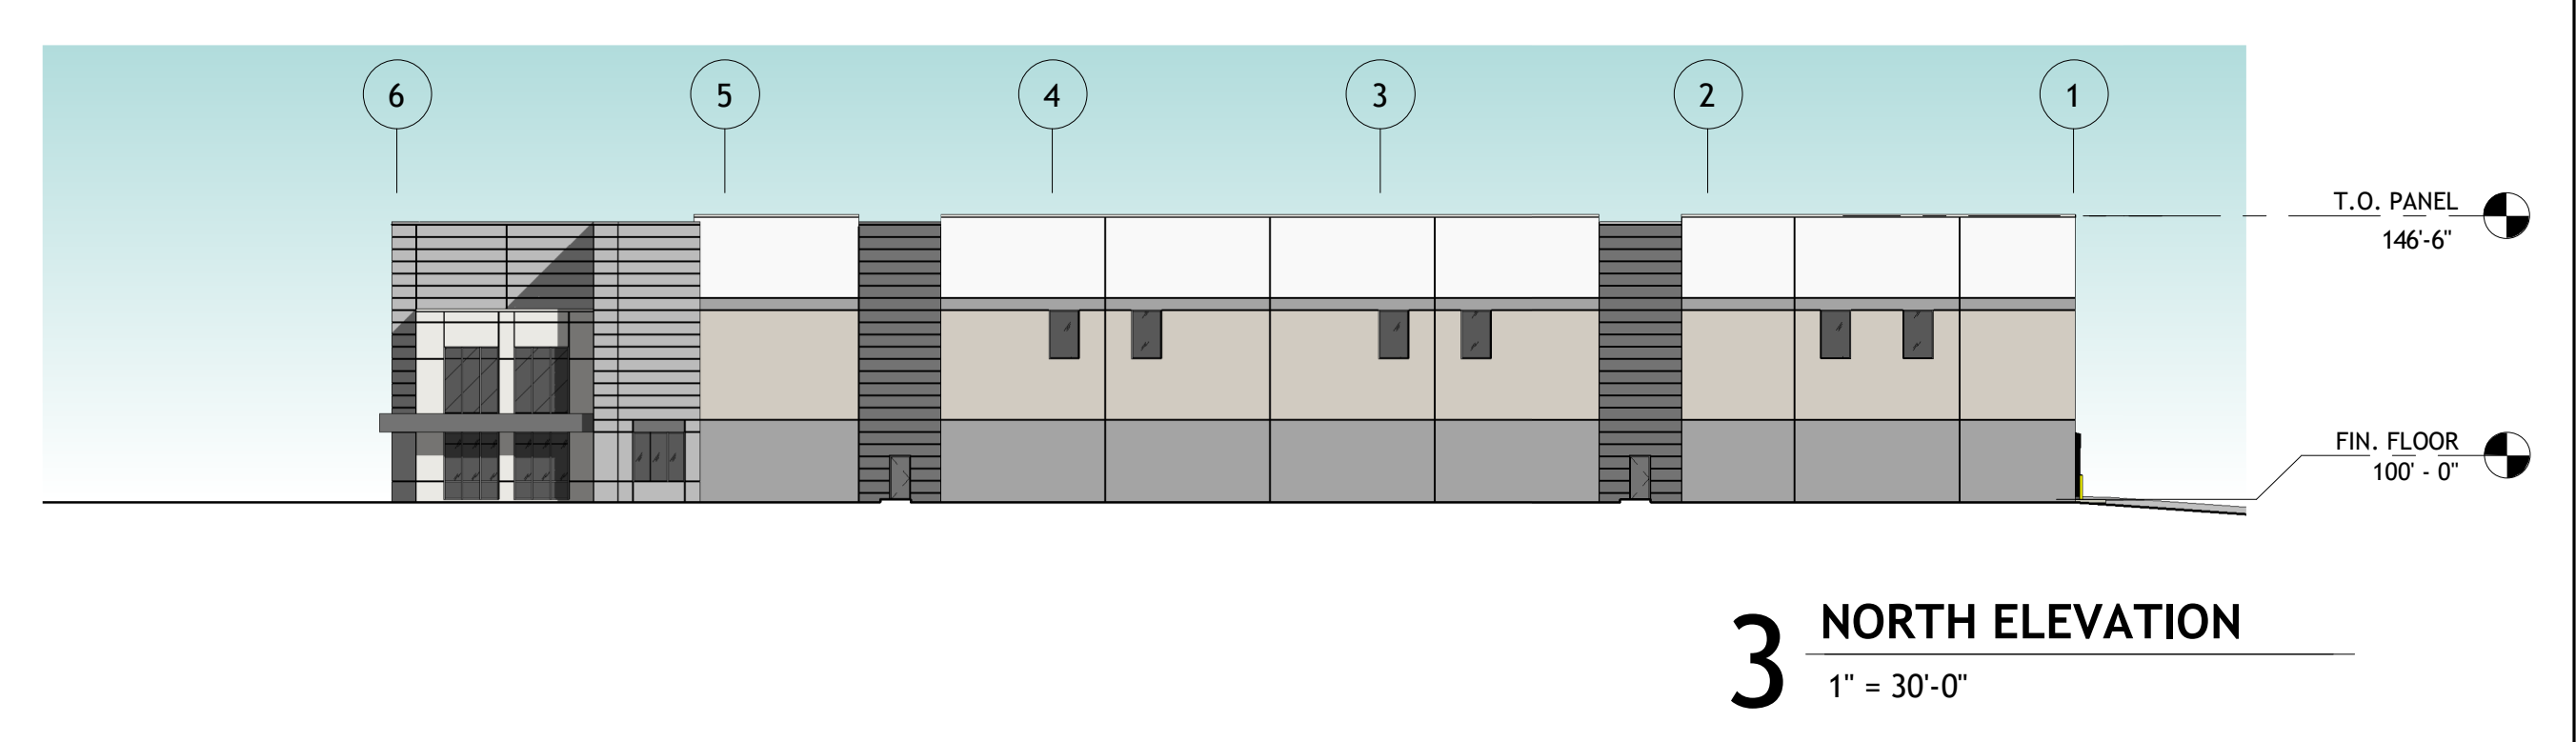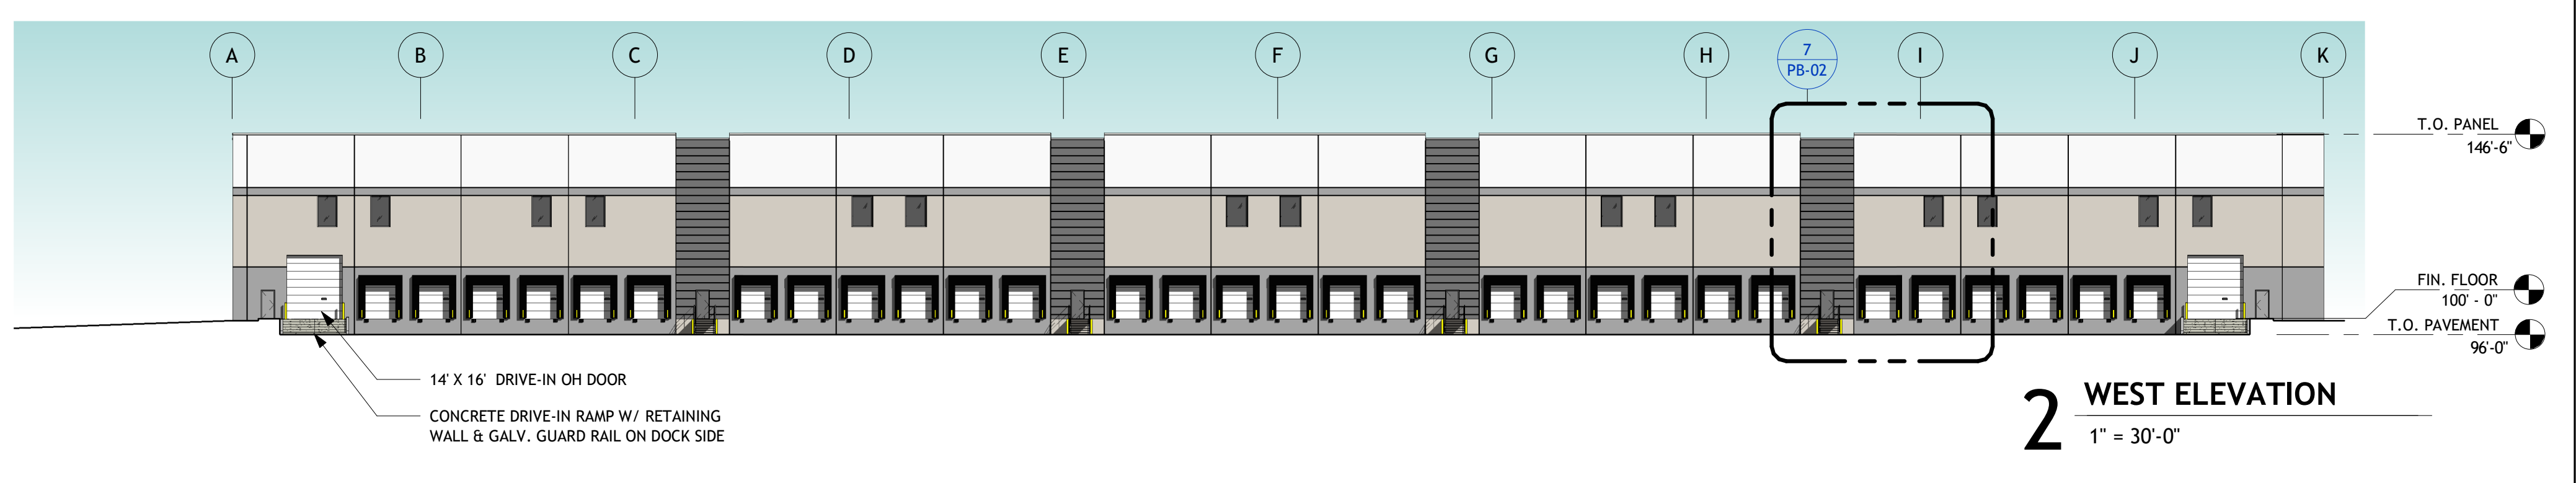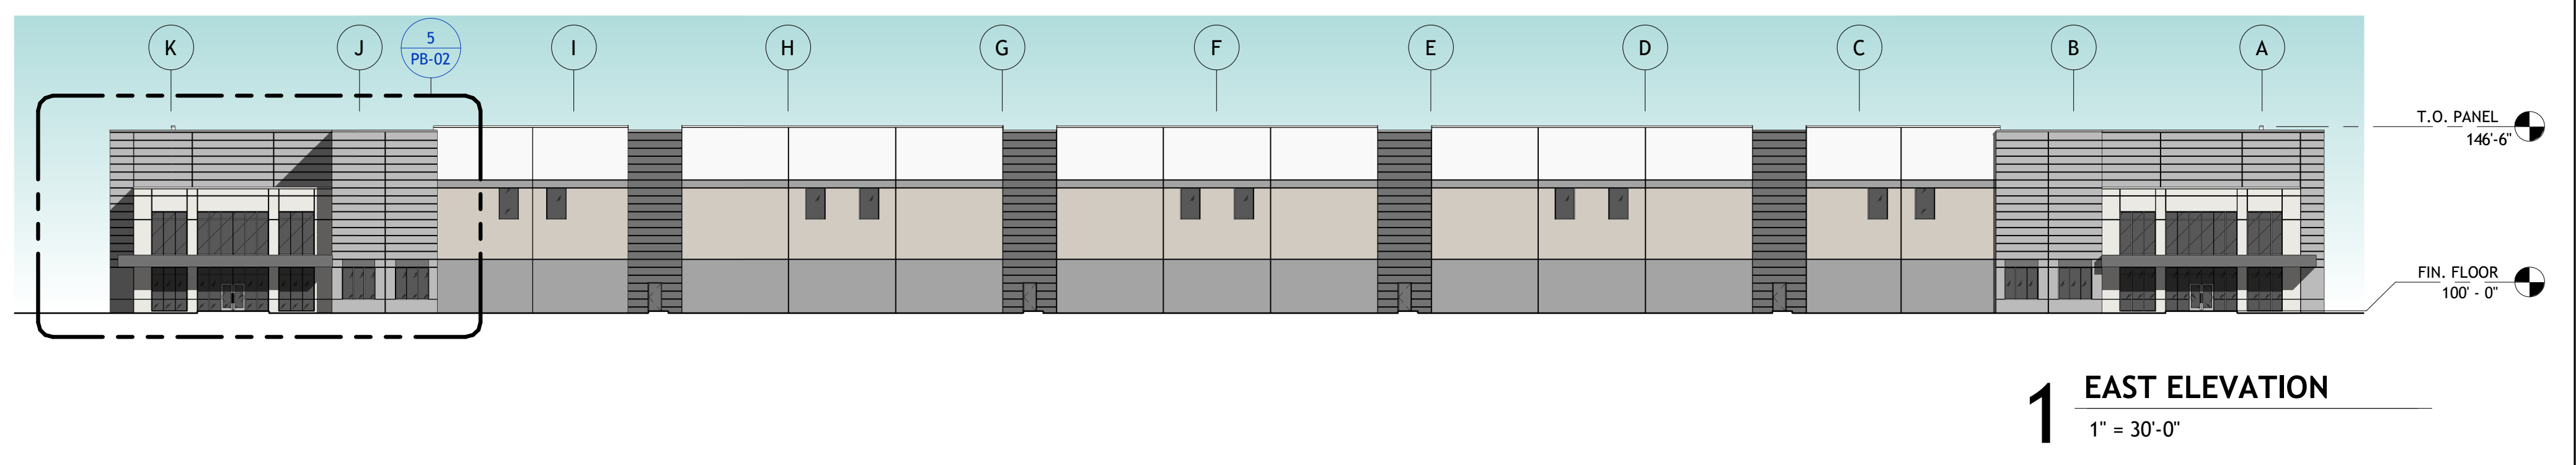

**MATERIALS LEGEND**

PAINTED CONCRETE WALL PANELS	
	PT-1 LIGHT GRAY
	PT-2 MEDIUM GRAY
	PT-3 DARK GRAY
	PT-4 OFFICE PANELS
	PT-5 ACCESS PANELS
GLASS AND GLAZING	
	VISION GLASS
	SPANDREL GLASS

<b>GLAZING AREA</b>				
SUBMISSION DATE	SF WALL AREA	SF GLAZING AREA	TOTAL AREA	
11/12/21	74,887	3,510	78,397	
10/04/22	74,167	4,230	78,397	

