
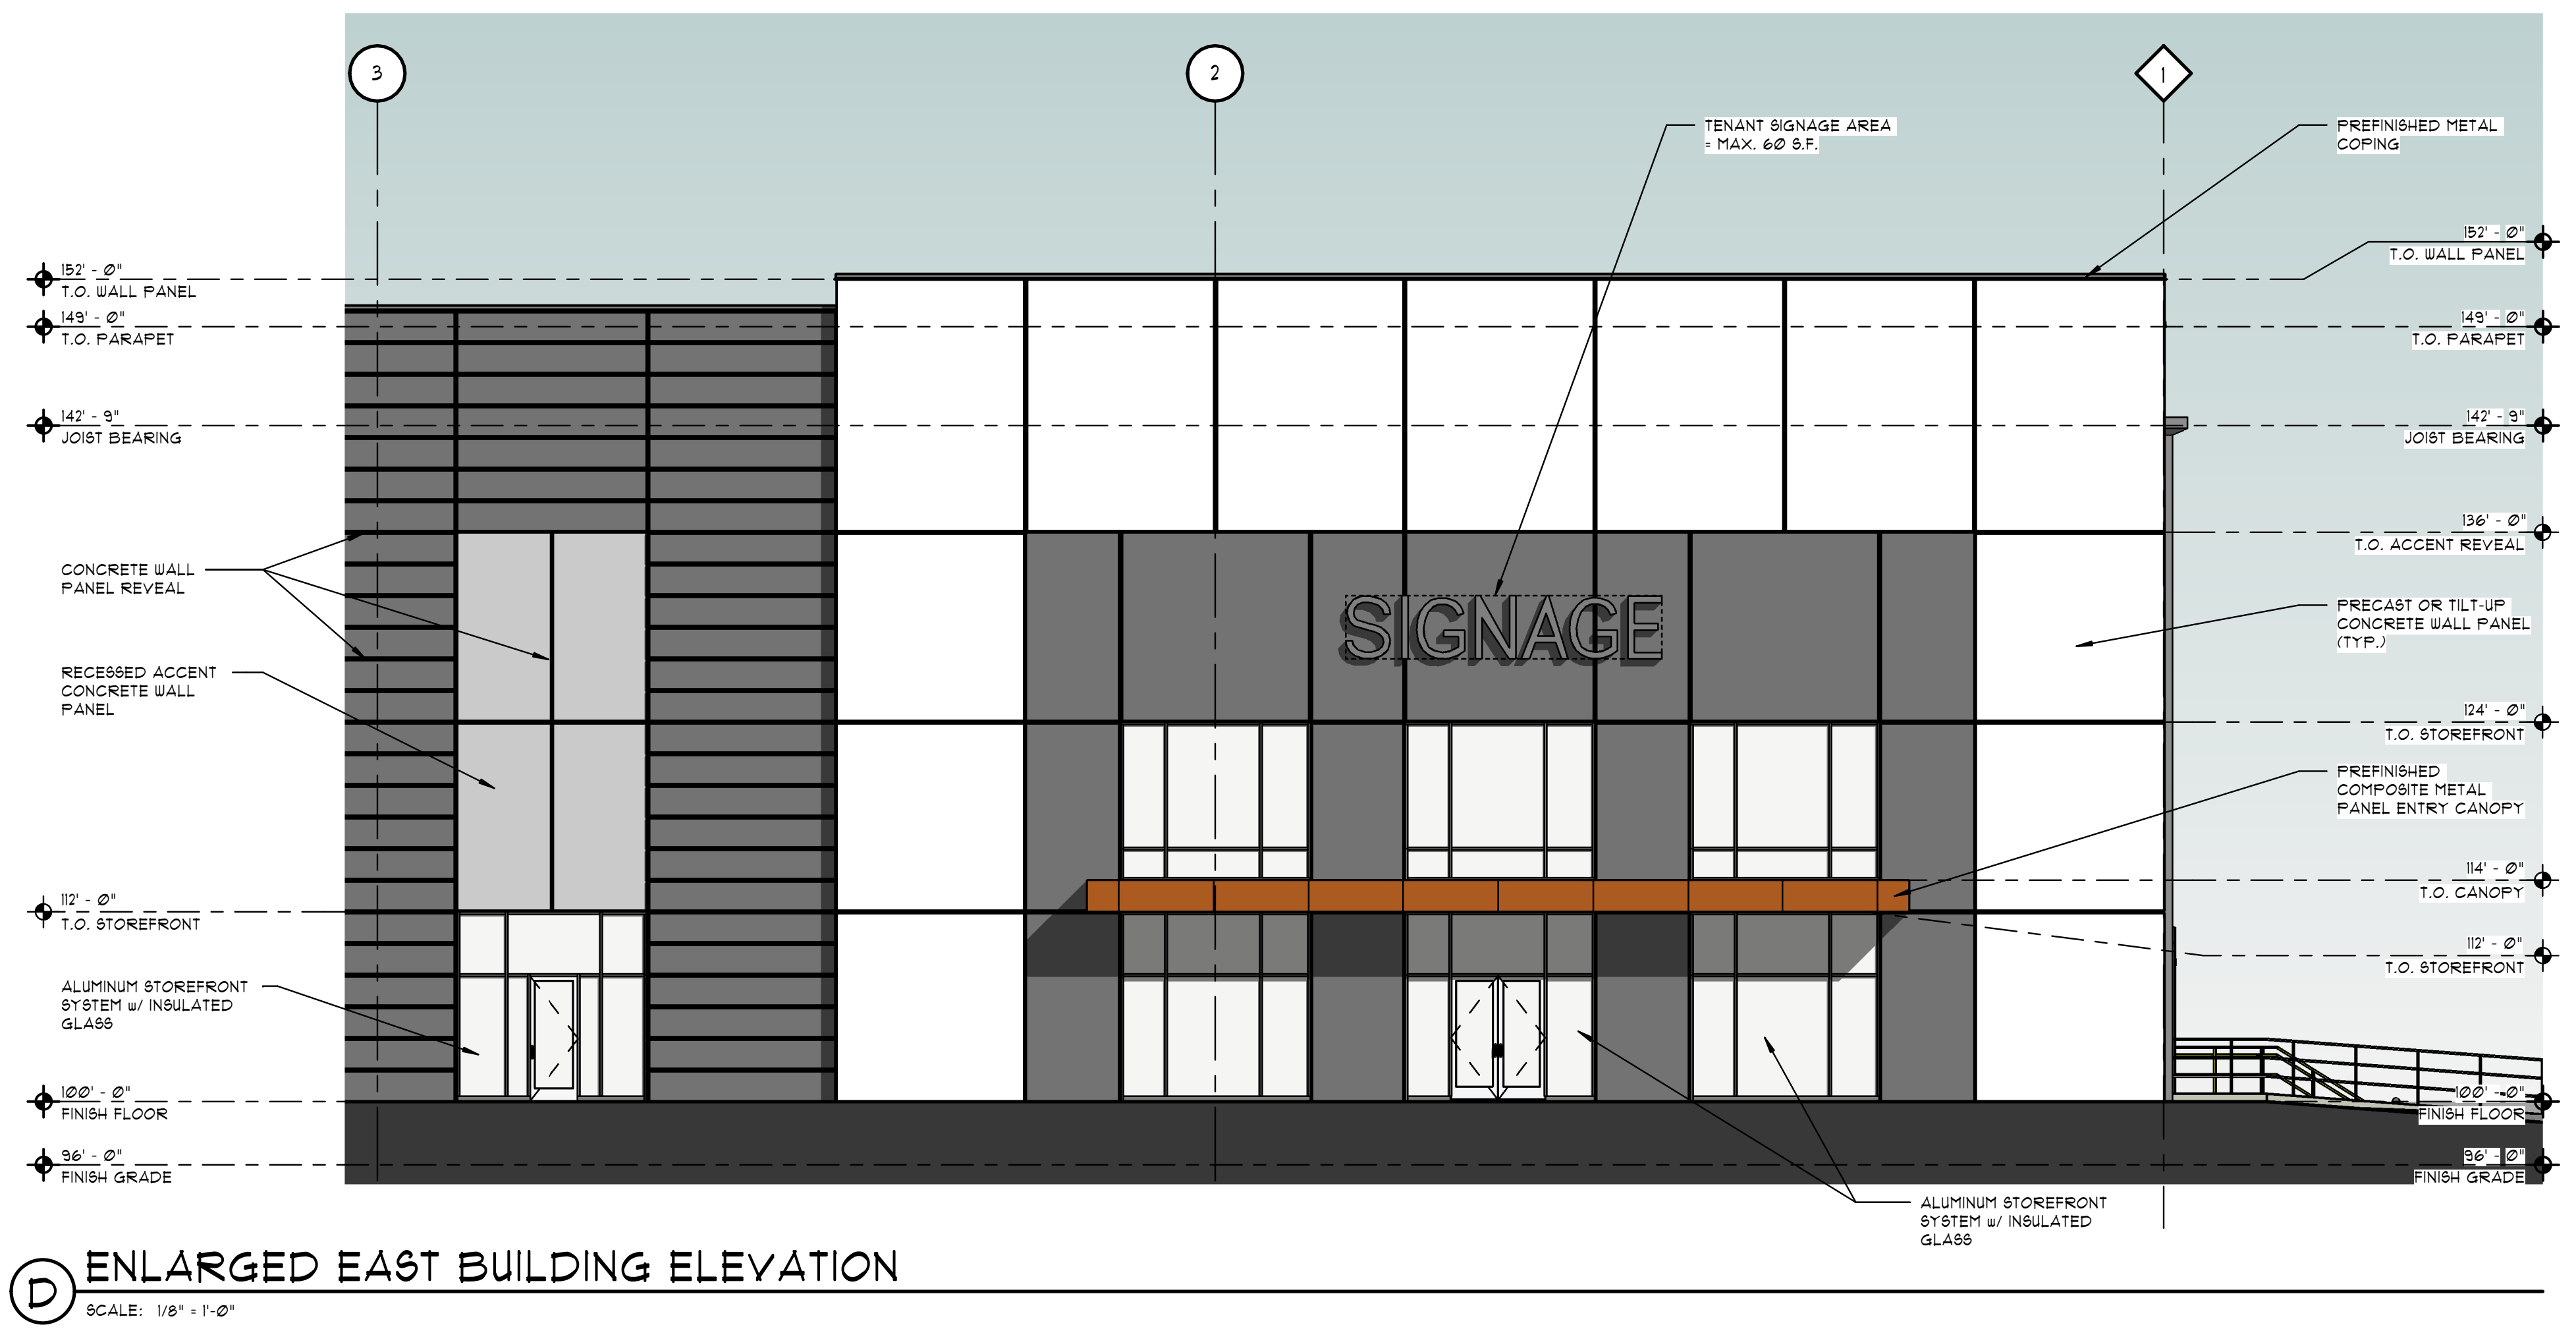


MATERIAL FINISH KEY	
PT-1	'LIGHT'
PT-2	'MEDIUM'
PT-3	'DARK'
PT-4	'ACCENT COLOR'
SP-1	'STOREFRONT'

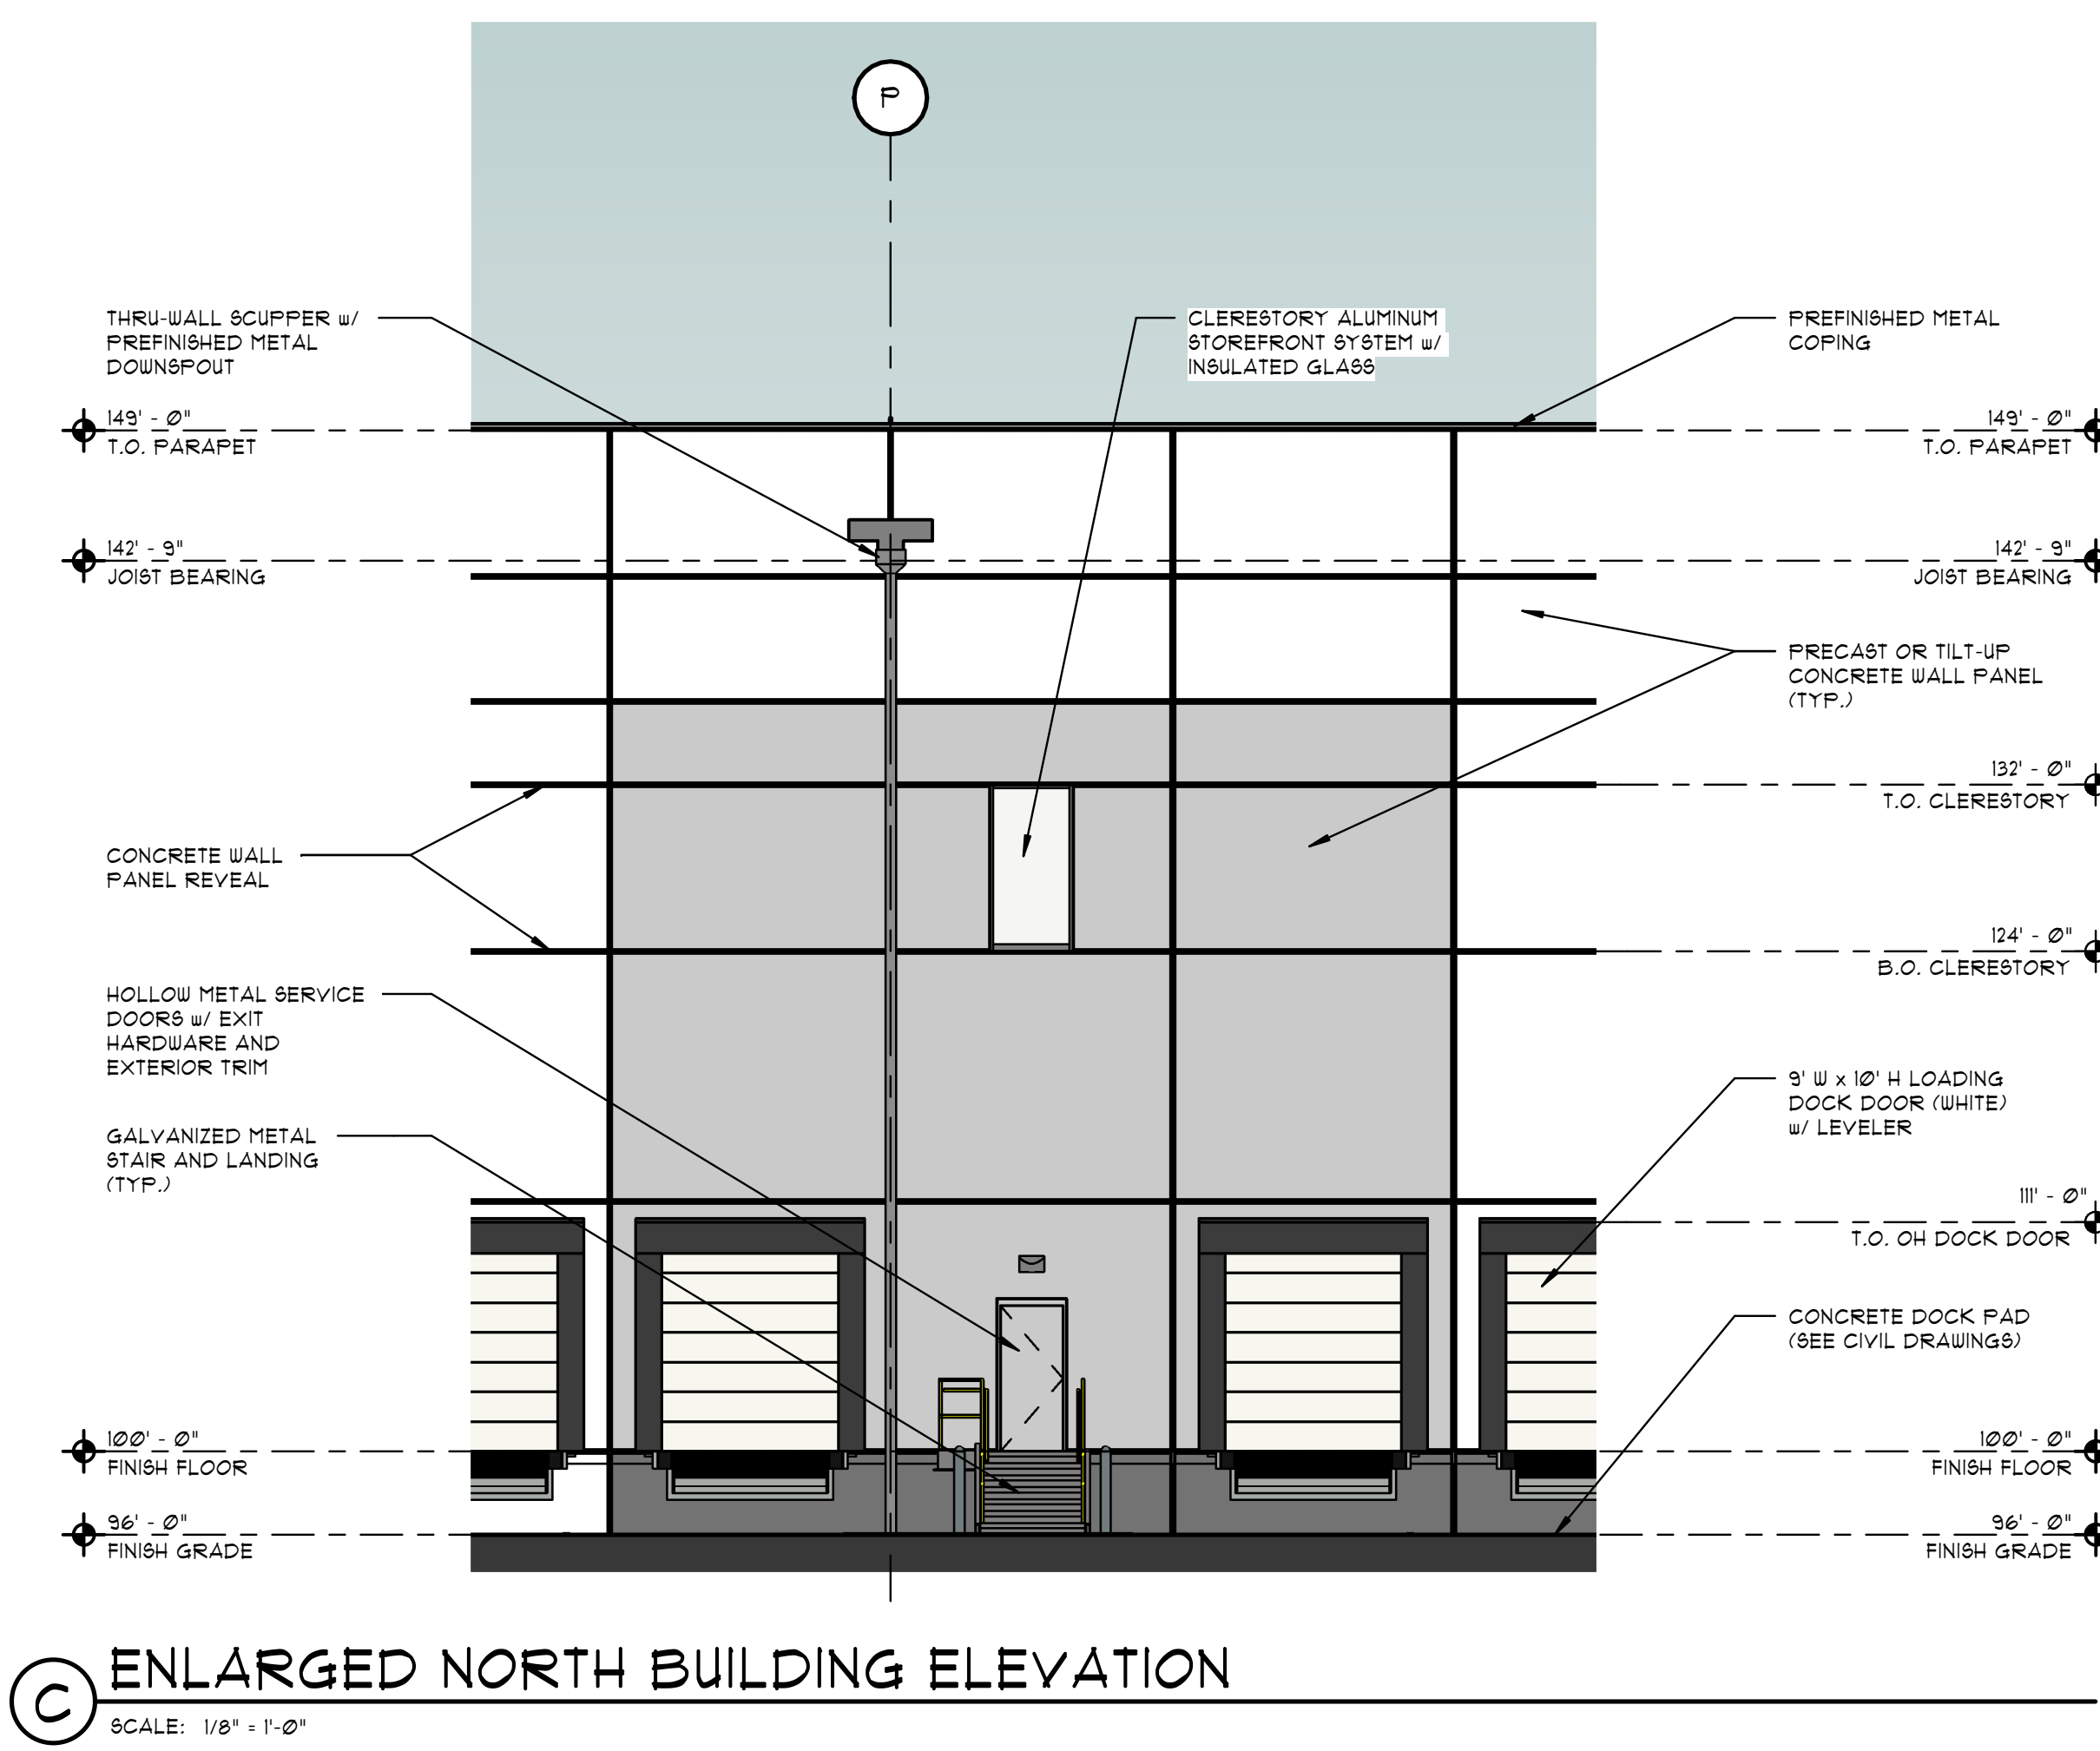

PROPOSED WAREHOUSE #3
N.J.S.H. ROUTE 130 AND 2684 KINKORA ROAD
TOWNSHIP OF MANSFIELD BURLINGTON COUNTY, NEW JERSEY
FOR
ACTIVE ACQUISITIONS
100 Golden Beach Drive, Golden Beach, FL

Copyright 2023. All Drawings are and shall remain the property of Ford & Associates Architects, Inc. and may not be used, duplicated, or altered without the written consent of the architect.

PRELIMINARY
NOT FOR CONSTRUCTION

ISSUE	REVISION	DATE
PRELIMINARY		MAR 21, 2023

BUILDING ELEVATIONS
FAA #FAA #22114.00
A-2.1
WAREHOUSE #3

PROPOSED WAREHOUSE #2
N.J.S.H. ROUTE 130 AND 2684 KINKORA ROAD
TOWNSHIP OF MANSFIELD BURLINGTON COUNTY, NEW JERSEY
FOR
ACTIVE ACQUISITIONS
100 Golden Beach Drive, Golden Beach, FL

Copyright 2023. All Drawings are and shall remain the property of Ford & Associates Architects, Inc. and may not be used, duplicated, or altered without the written consent of the architect.


PRELIMINARY
NOT FOR CONSTRUCTION

ISSUE	REVISION	DATE
PRELIMINARY		MAR 21, 2023

FLOOR PLAN

FAA WFAA #22114.00

A-1.1
WAREHOUSE #2

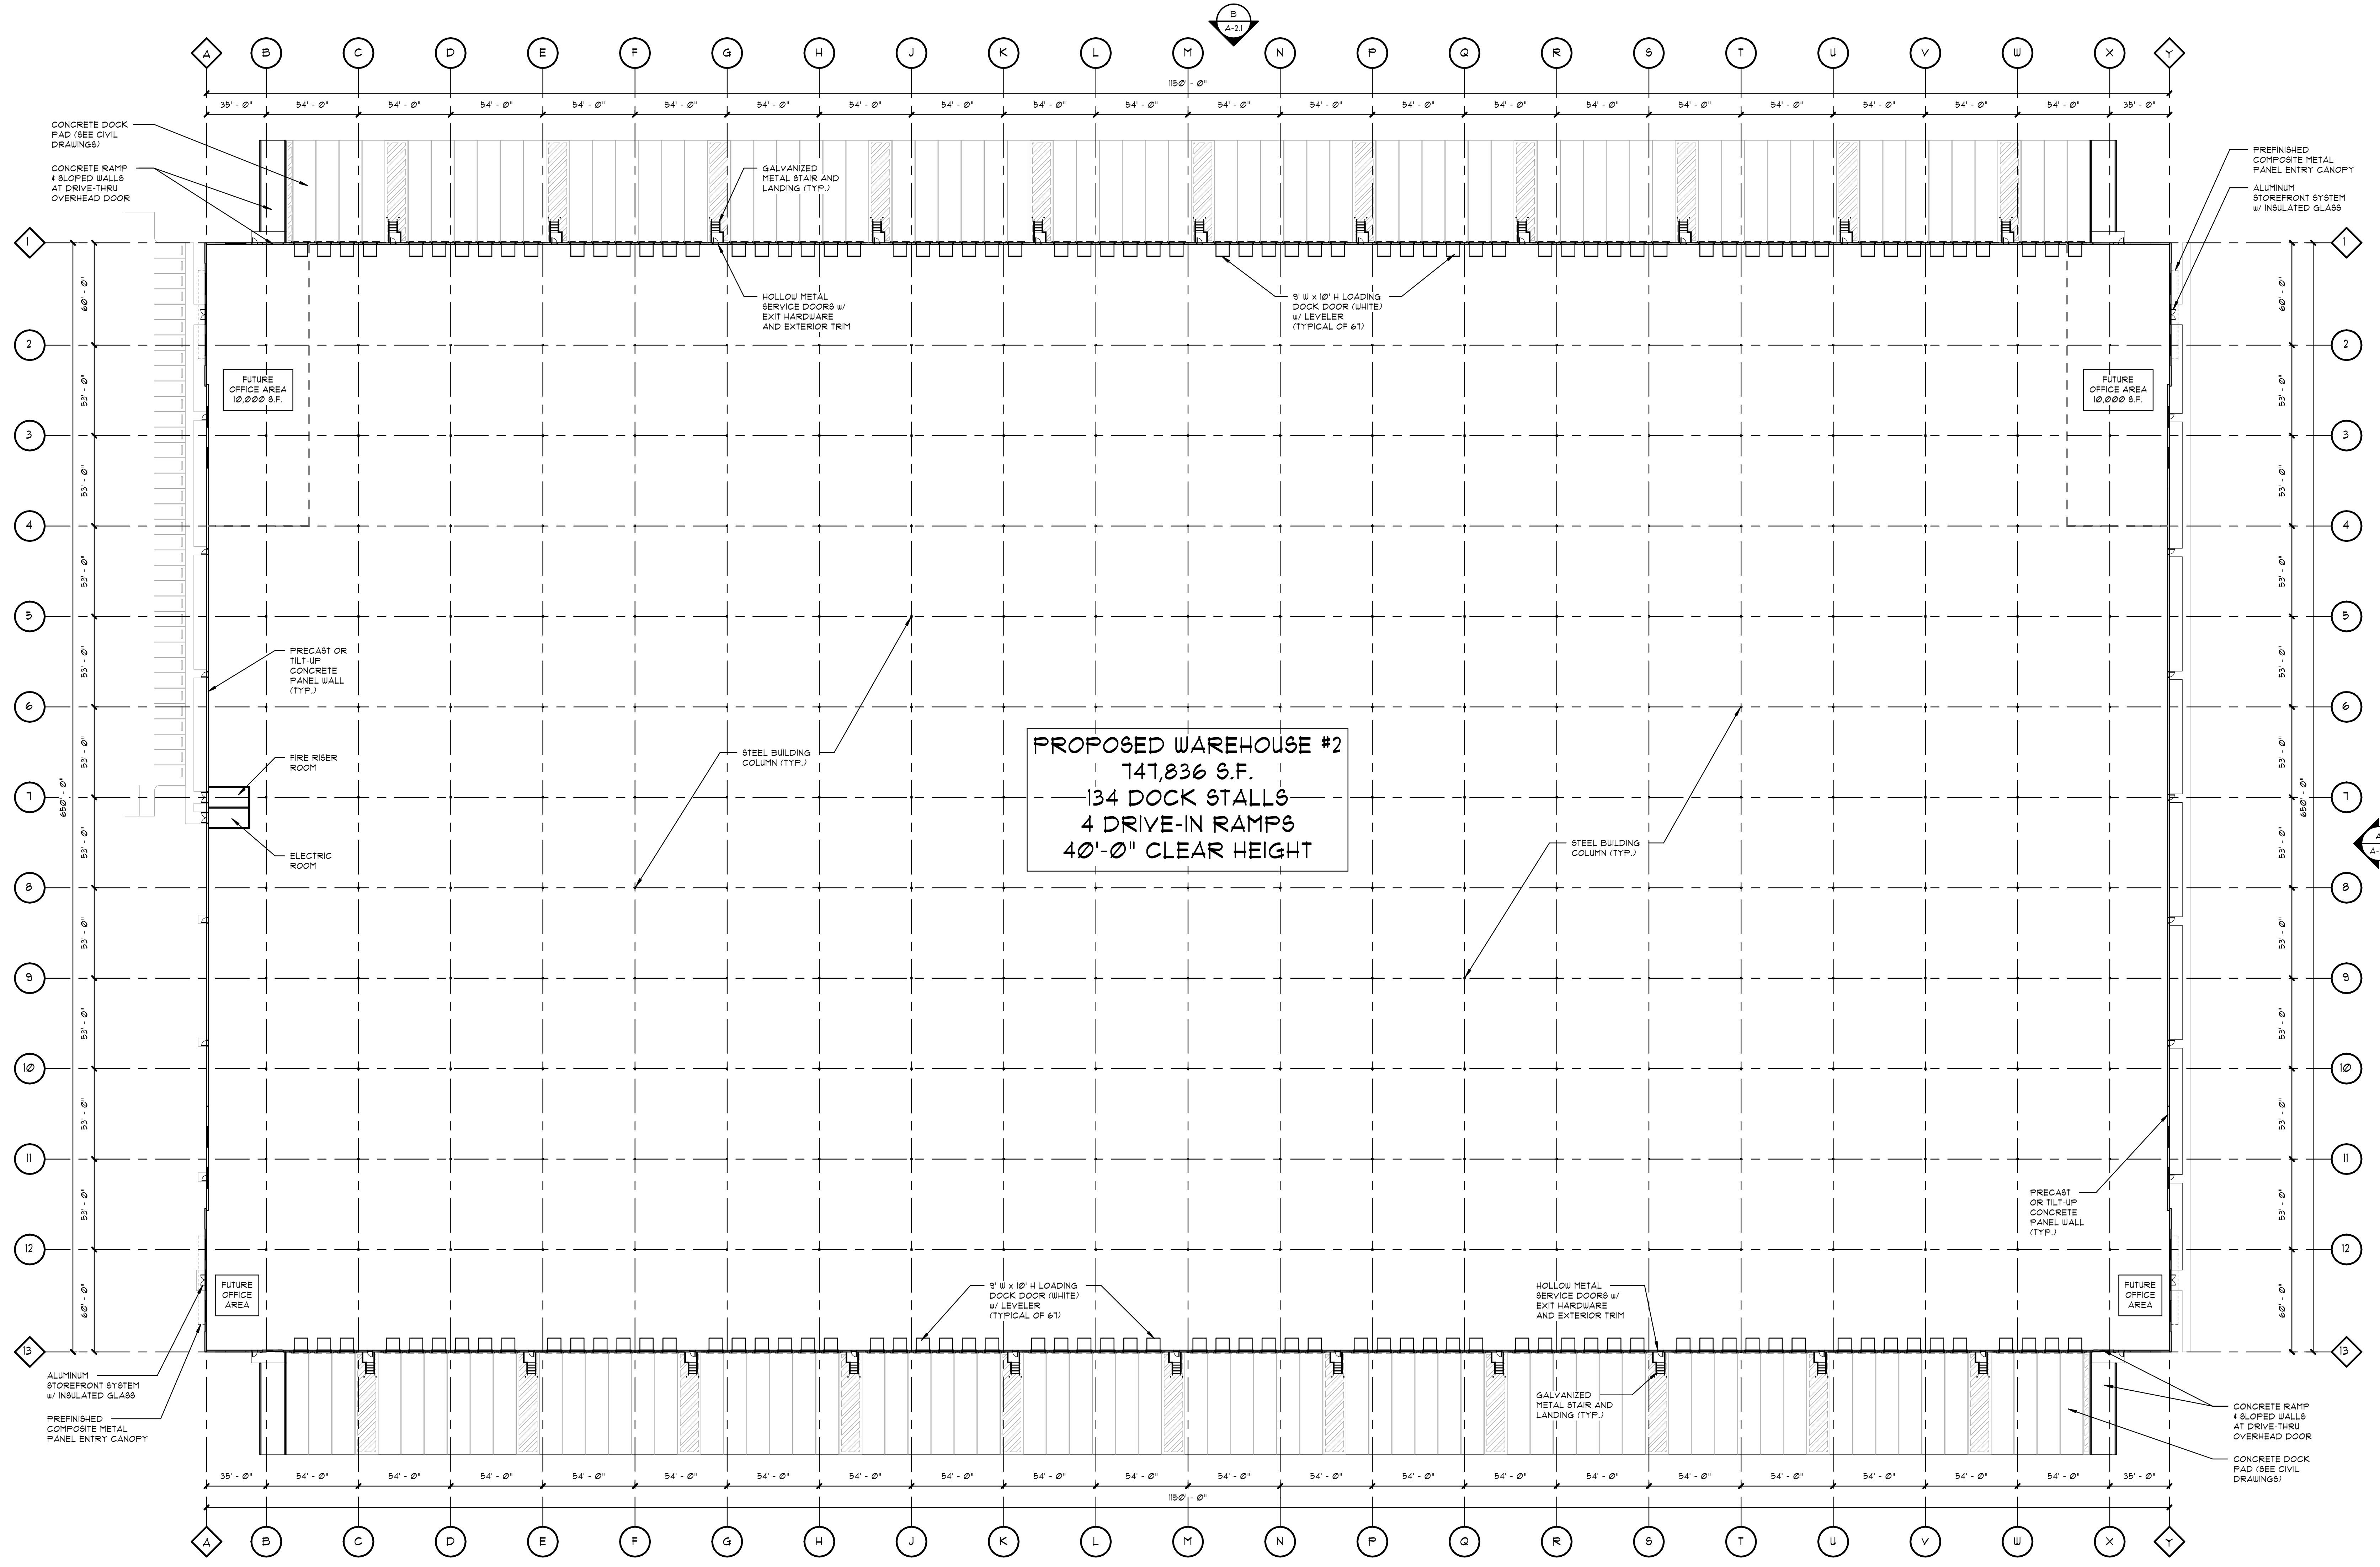

FLOOR PLAN - FIRST FLOOR
SCALE: 1" = 40'-0"

